


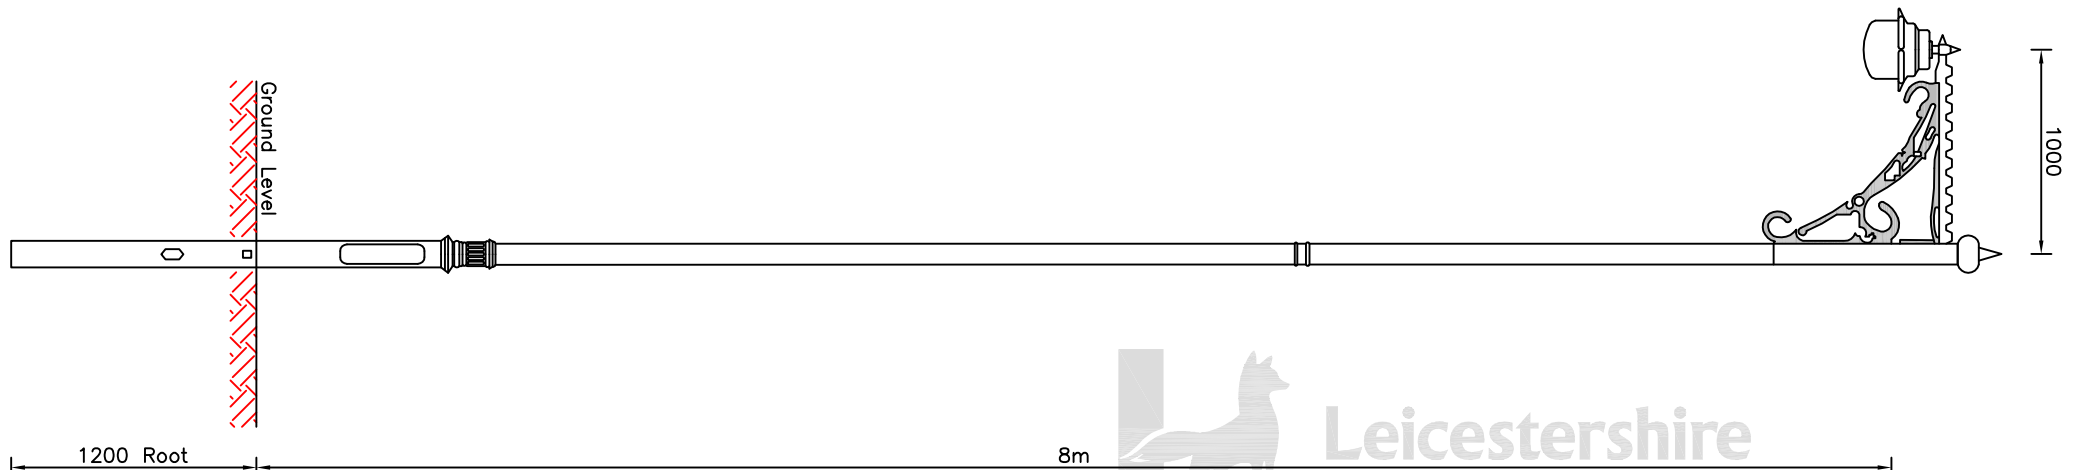

Leicestershire
County Council

- NOTES:
1. All dimensions are in millimetres unless otherwise stated.
 2. Foundation detail as per Drg No **SD/13/1**.
 3. Column Type D.W. Windsor Edinburgh 8m with embellishments Root embellishments NOT to be fitted.
 4. Bracket Type D.W. Windsor Edinburgh Scroll with pendant fixing, 1.0m outreach.
 5. Anti-rust paint finish supplied by column manufacturer. 'Galvgard' or similar final paint finish to be applied on site. Colour as specified.
 6. Lantern D.W. Windsor Strand A with narrow brim. Optic position as specified. Integral miniature photo cell.



©Crown copyright 2007. All rights reserved. Use of this image is limited to viewing on-line and printing one copy. Leicestershire County Council. 100619271.

 DEPARTMENT OF HIGHWAYS TRANSPORTATION AND WASTE MANAGEMENT	TITLE:	STANDARD DRAWING	STREET LIGHTING	DRAWING NUMBER	DATE			
		EDINBURGH COLUMN - 8m		SD/13/10 ^A	APRIL 2007			
				AUTOCAD REF	SCALE			
				K:\GENERAL\ID9997STDDRG\SD1310	NOT TO SCALE			
						A	MAY 2011	'Cast Iron' deleted from title
						Rev	Date	Notes on Revision