
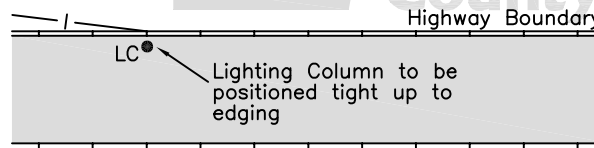


HIGHWAY BOUNDARY BEHIND EDGING

WHERE EDGING FORMS HIGHWAY BOUNDARY


NOTES:

FOOTWAYS

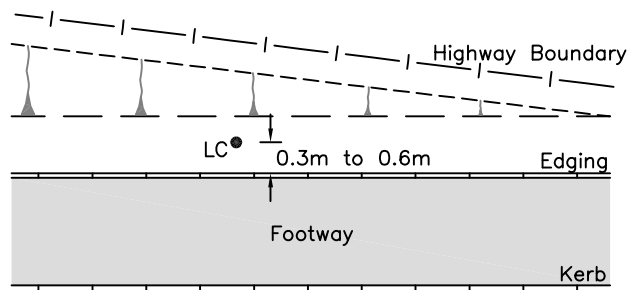


1. All dimensions are in millimetres unless otherwise shown.


CYCLEWAYS

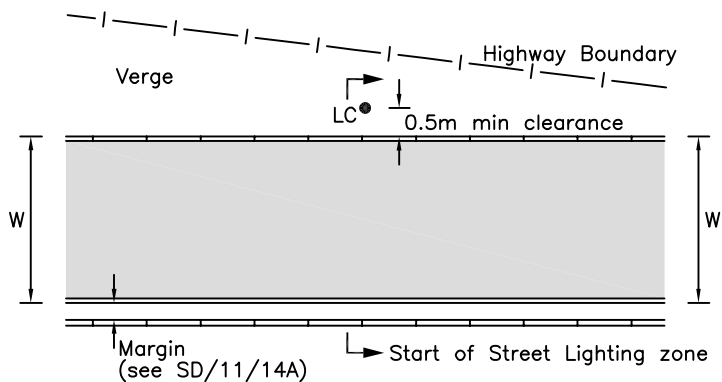

W = Width of cycleway stated in agreement  
minimum W = 2.5m

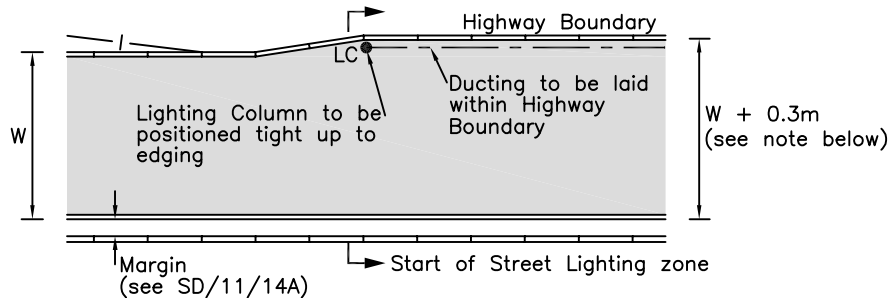

On routes created by widening existing footways up to the highway boundary or in restricted locations where it is not possible to increase the width of the cycleway by 0.3m then hatching may be used subject to the agreement of the supervisor

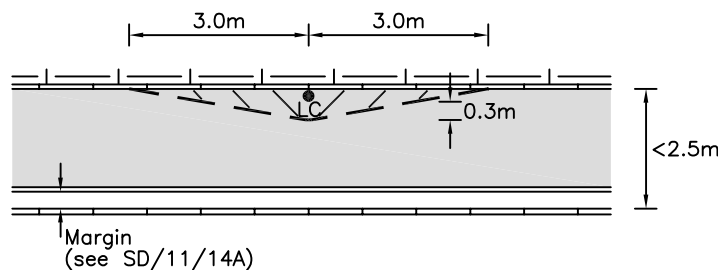

©Crown copyright 2007. All rights reserved. Use of this image is limited to viewing on-line and printing one copy. Leicestershire County Council 100019271.

TITLE: STANDARD DRAWING STREET LIGHTING LIGHTING COLUMN LOCATIONS WITHIN HIGHWAY BOUNDARY

DRAWING NUMBER: SD/13/11  
DATE: APRIL 2007  
AUTOCAD REF: K:\GENERAL\ID9997\STDDRG\SD1311  
SCALE: NOT TO SCALE

Rev	Date	Notes on Revision