


- NOTES:
1. All dimensions are in millimetres unless otherwise stated.
 2. Electricity Company must be contacted to assess pole condition before installation of pole bracket.
 3. Refer to Drg No SD/13/17 for equipment details.

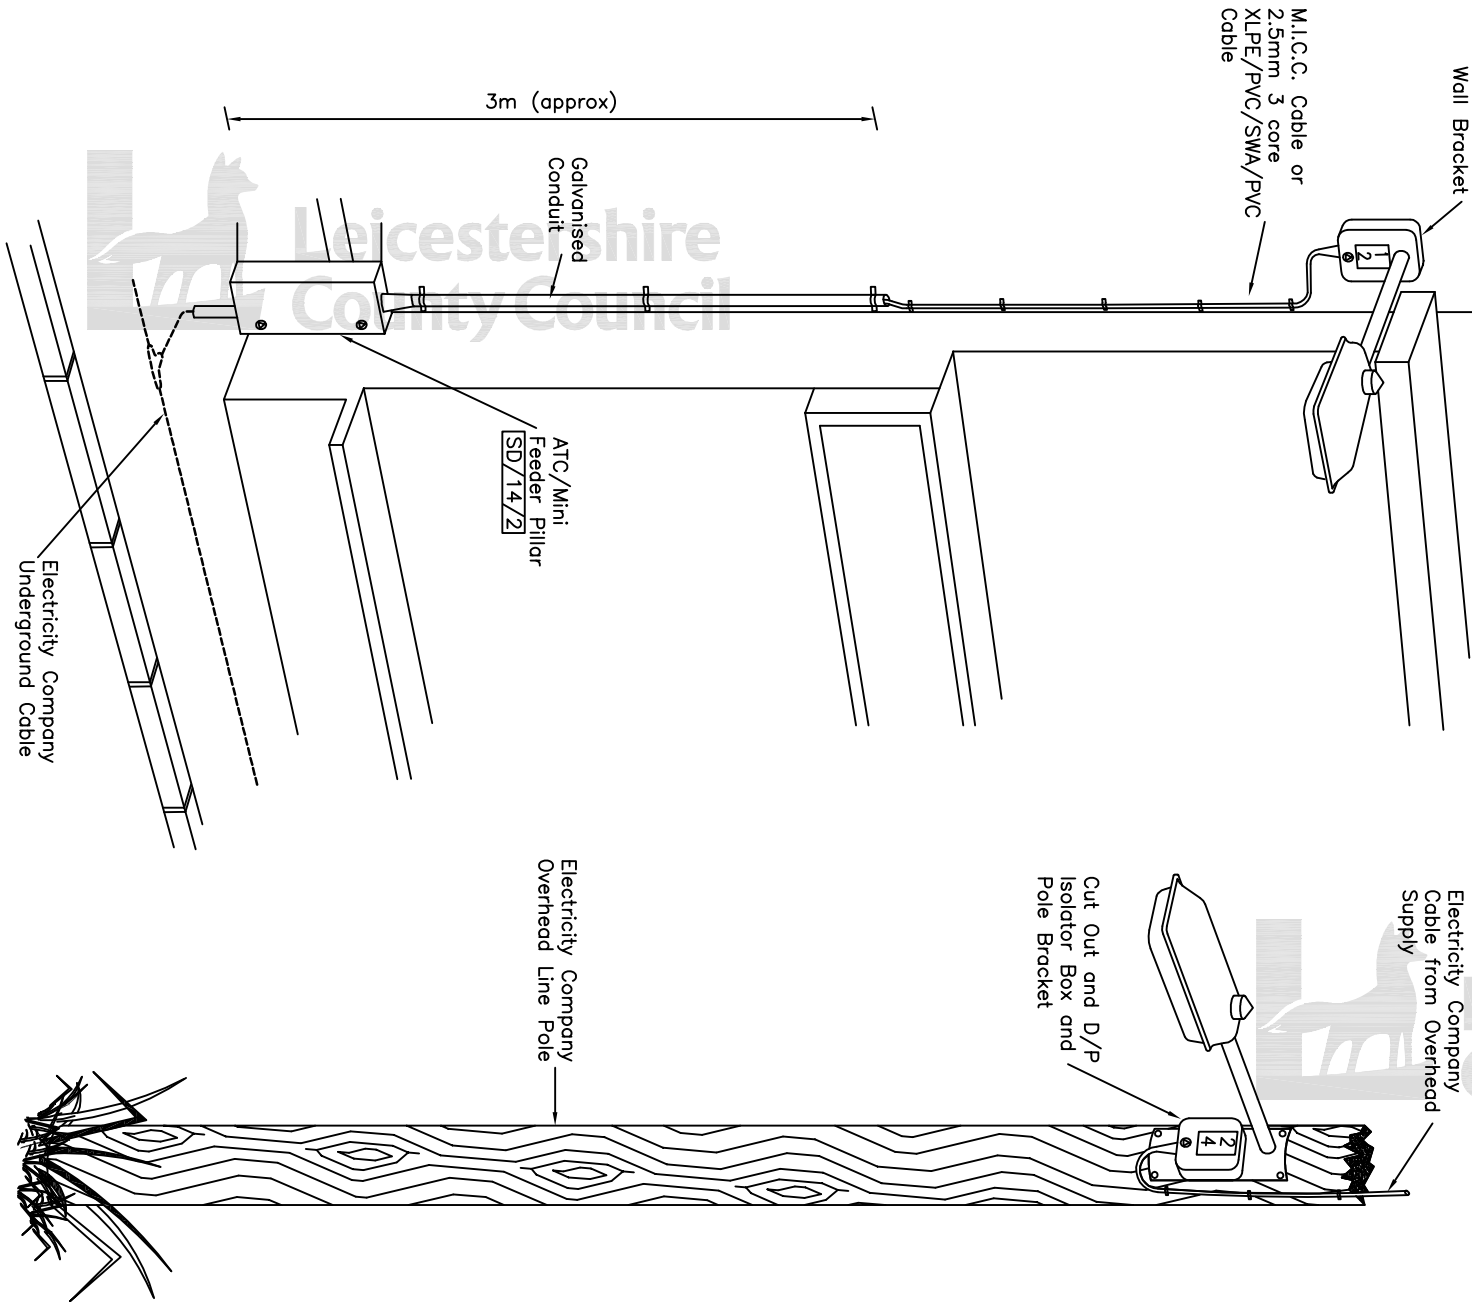

©Crown copyright 2007. All rights reserved. Use of this image is limited to viewing on-line and printing one copy. Leicestershire County Council. 100619271.

DRAWING NUMBER	DATE			
SD/13/16	APRIL 2007			
AUTOCAD REF	SCALE			
K:\GENERAL\ID9997STDDRG\SD1316	NOT TO SCALE	Rev	Date	Notes on Revision