


NOTES:

1. All dimensions are in millimetres unless otherwise stated.
2. Remove or shorten branches interfering with street lighting to permit un-obstructed illumination of the carriageway and footway and to prevent any obstruction of lighting columns. Lamp to be visible from centre point between columns. Clearance to be sufficient to be effective for at least 12 months.
3. Work to conform to BS 3998 : 1989. All arisings to be removed from site.

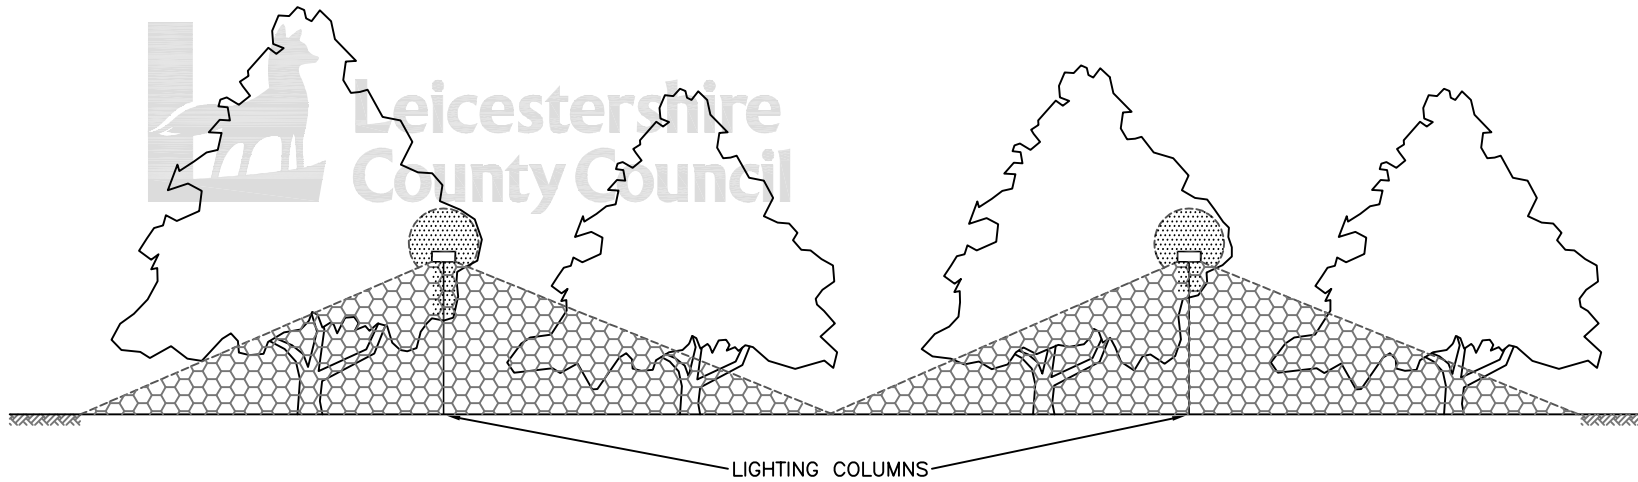


VEGETATION TO BE REMOVED



WITHIN ILLUMINATION ZONE



LIABLE TO FOUL LAMP/COLUMN
(MINIMUM 1m CLEARANCE
WHEREVER POSSIBLE)

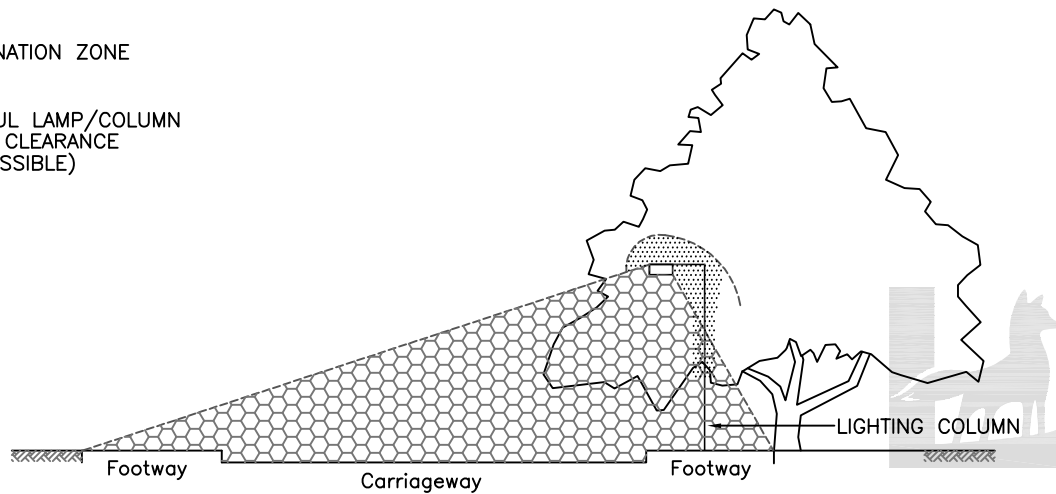

©Crown copyright 2007. All rights reserved. Use of this image is limited to viewing on-line and printing one copy. Leicestershire County Council. 100619271.