



TYPE C

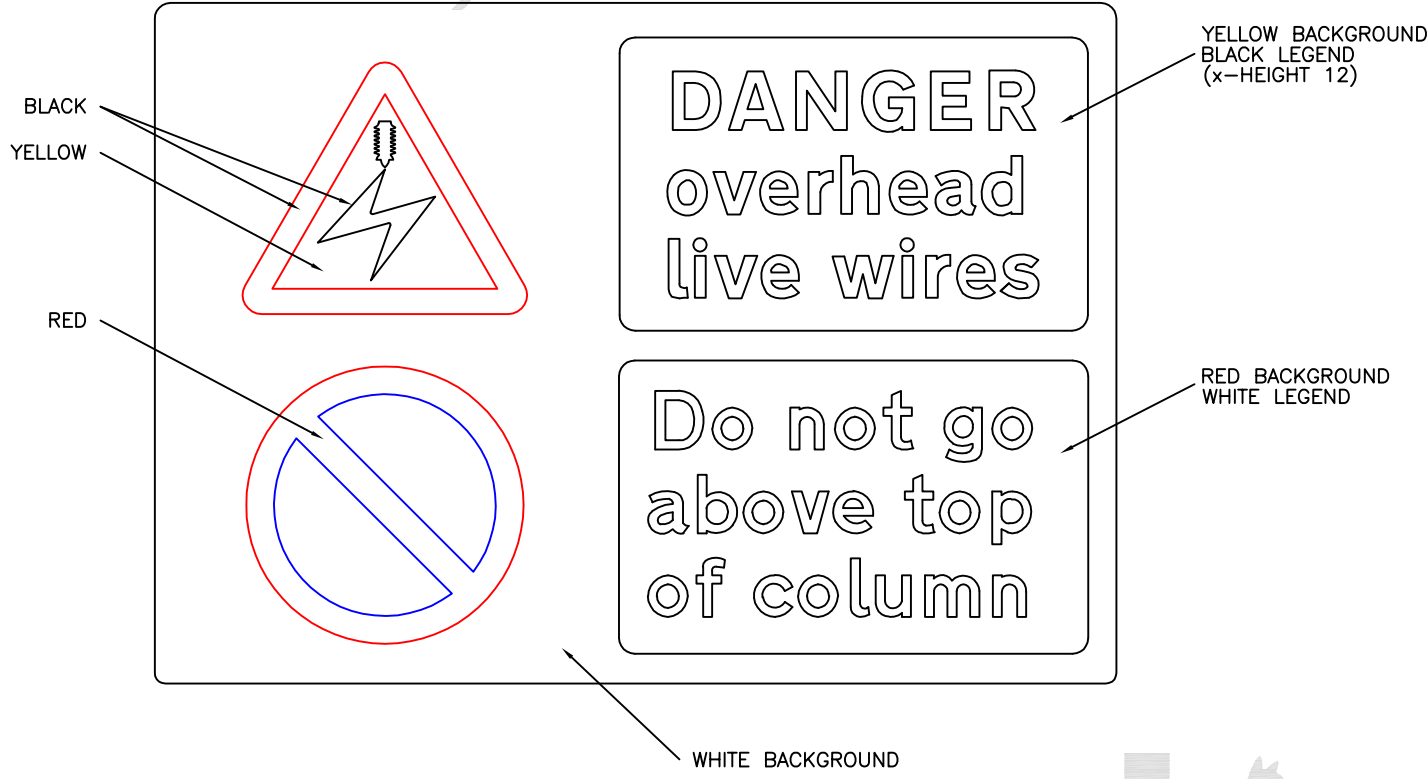

- NOTES:
1. All dimensions are in millimetres unless otherwise stated.
 2. Plate corner radii to be 5mm.
 3. Sign faces to comply with BS 5378 (Non-reflective).
 4. Sign plates and fittings to comply with Series 1200 Clause of H A Specification.
 5. For road lighting columns beneath overhead conductors, lower text panel shall read road 'sign' instead of 'column'.
 6. Fixings to comply with H A Clause 1312 for columns and all signs shall be attached to rear of sign plate as described in Appendix 12/1.
 7. Installation shall be two notices per column (except in central reservations). Usually at 2100mm above ground level and at 200mm below top of column.
 8. For columns positioned in central reservations, four notices per column shall be attached, two facing each carriageway. Mounting heights shall be as Note 8.

©Crown copyright 2007. All rights reserved. Use of this image is limited to viewing on-line and printing one copy. Leicestershire County Council. 100019271.

 DEPARTMENT OF HIGHWAYS TRANSPORTATION AND WASTE MANAGEMENT	TITLE:	STANDARD DRAWING	STREET LIGHTING	DRAWING NUMBER	DATE			
		HAZARD WARNING PLATES FOR ROAD LIGHTING COLUMNS		SD/13/23	APRIL 2007			
				AUTOCAD REF	SCALE			
				K:\GENERAL\ID9997STDDRG\SD1323	NOT TO SCALE	Rev	Date	Notes on Revision