


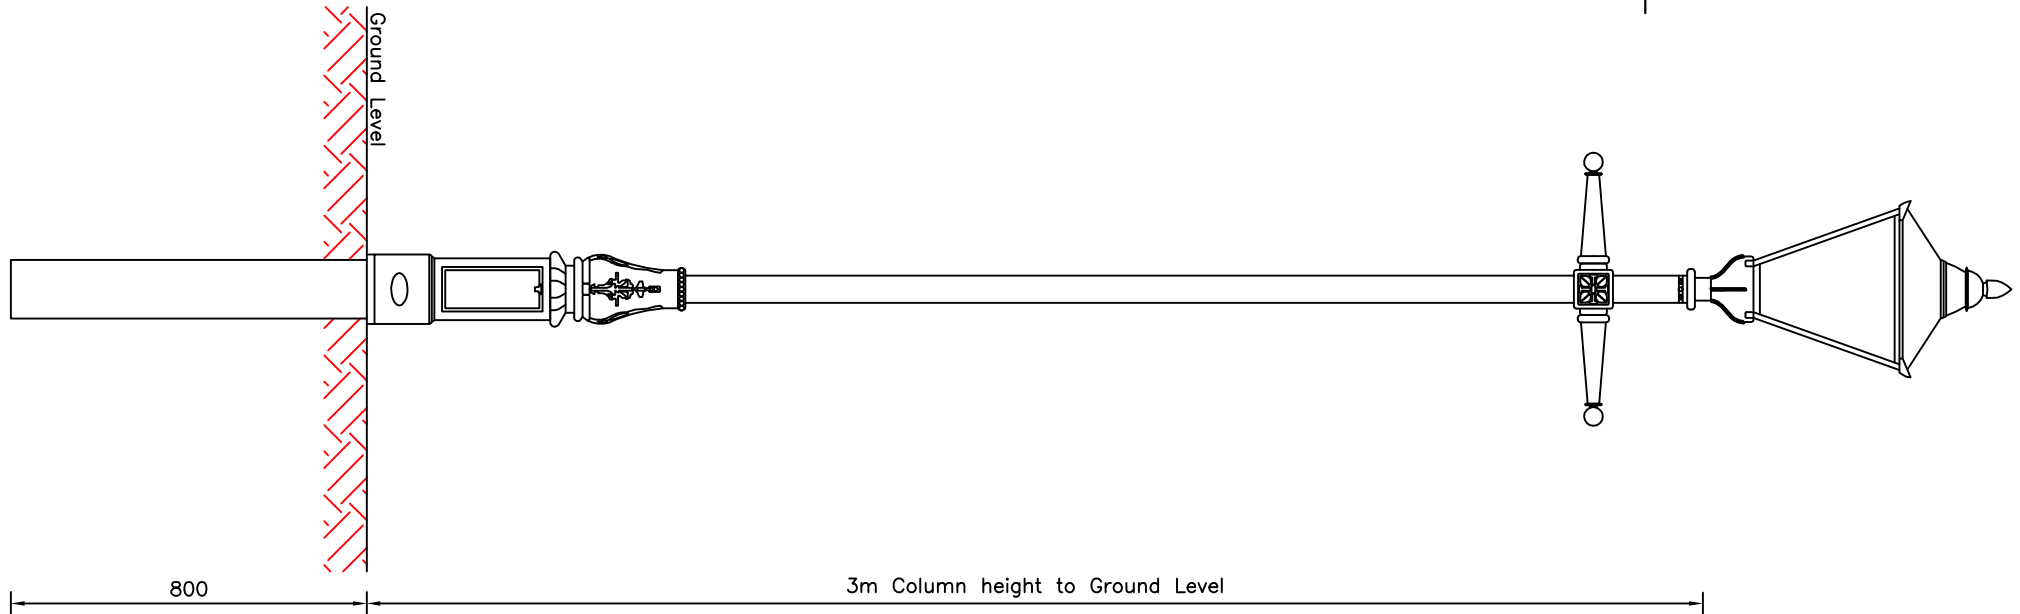

Leicestershire  
County Council

NOTES:

1. All dimensions are in millimetres unless otherwise stated.
2. Foundation detail as per Drg No SD/13/1.
3. Column supplied by:-  
Laurel Bank Forge  
Claybrooke Parva  
Lutterworth LE17 5BH  
Tel No 07802 972301
4. Anti-rust paint finish supplied by column manufacturer. 'Galvgard' or similar final paint finish to be applied on site. Colour as specified.
5. Lantern D.W. Windsor 'Street' lantern optic position as specified. Integral miniature photo cell.



Leicestershire  
County Council

©Crown copyright 2007. All rights reserved. Use of this image is limited to viewing on-line and printing one copy. Leicestershire County Council. 100619271.

  
DEPARTMENT OF HIGHWAYS  
TRANSPORTATION AND  
WASTE MANAGEMENT

TITLE:	STANDARD DRAWING	STREET LIGHTING
	CAST IRON TULIP COLUMN - 3m	

DRAWING NUMBER	DATE			
SD/13/7	APRIL 2007			
AUTOCAD REF	SCALE			
K:\GENERAL\ID9997STDDRG\SD137	NOT TO SCALE	Rev	Date	Notes on Revision