



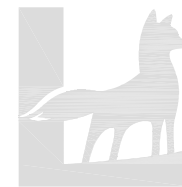

Leicestershire
County Council

NOTES:

1. All dimensions are in millimetres unless otherwise stated.
2. Foundation detail as per Drg No SD/13/1.
3. Column Type D.W. Windsor Cardiff 4.2m with embellishments. Root embellishments NOT to be fitted.
4. Anti-rust paint finish supplied by column manufacturer. 'Galvgard' or similar final paint finish to be applied on site. Colour as specified.
5. Lantern D.W. Windsor 'Street' lantern optic position as specified. Integral miniature photo cell.

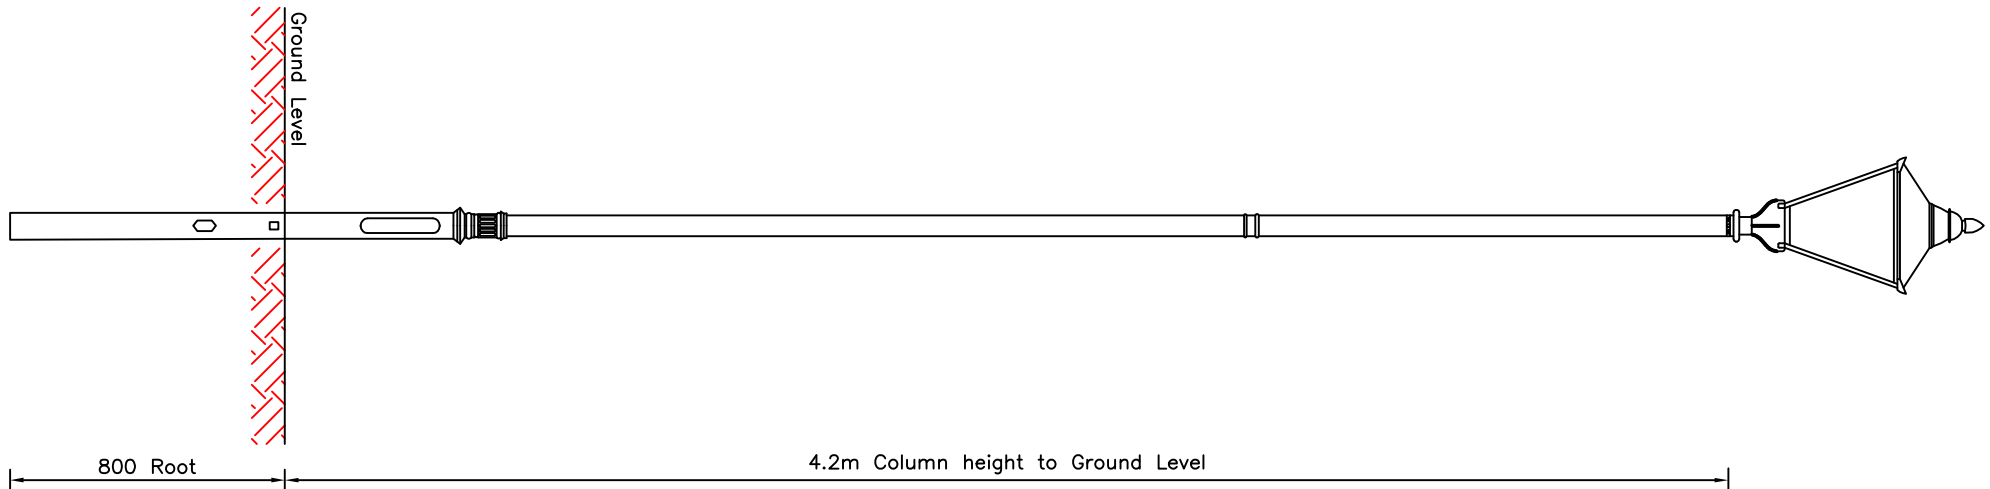

Leicestershire
County Council

©Crown copyright 2007. All rights reserved. Use of this image is limited to viewing on-line and printing one copy. Leicestershire County Council. 100619271.

 DEPARTMENT OF HIGHWAYS TRANSPORTATION AND WASTE MANAGEMENT	TITLE: STANDARD DRAWING		STREET LIGHTING		DRAWING NUMBER SD/13/8^A	DATE APRIL 2007			
	CARDIFF COLUMN - 4.2m				AUTOCAD REF K:\GENERAL\ID9997STDDRG\SD138	SCALE NOT TO SCALE	A MAY 2011	'Cast Iron' deleted from title	Rev Date Notes on Revision