


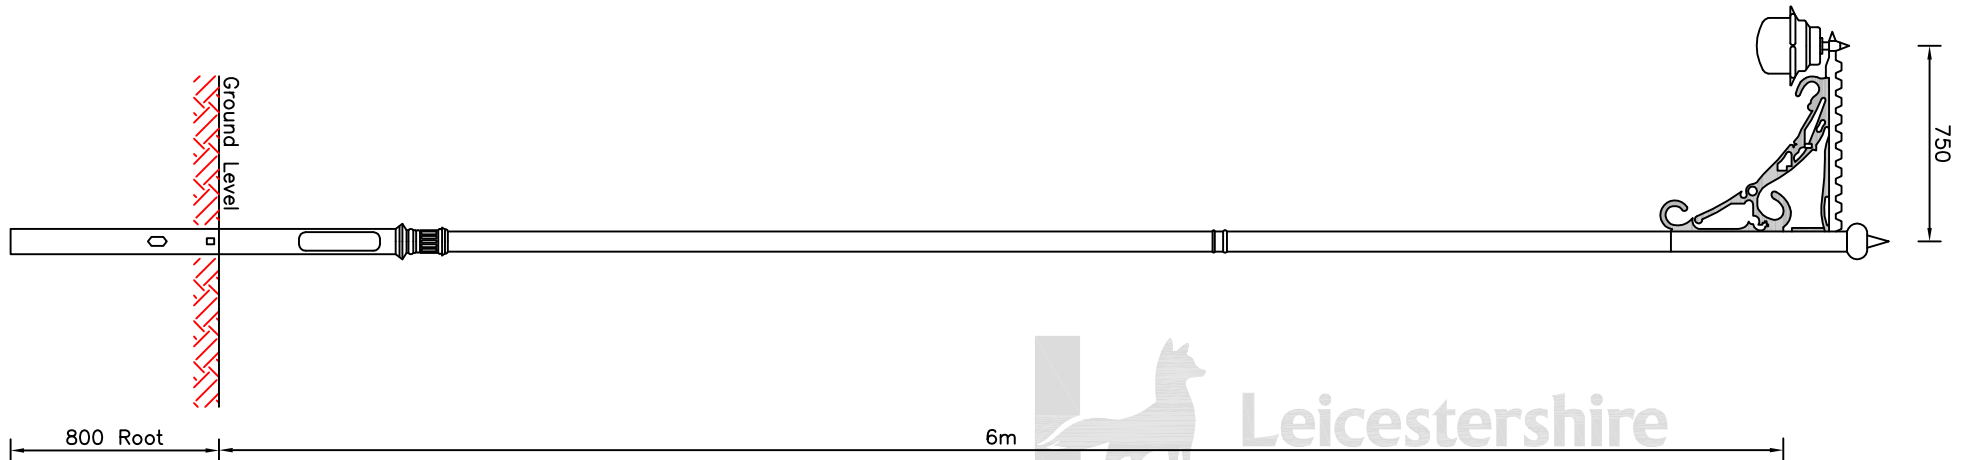

Leicestershire
County Council

- NOTES:
1. All dimensions are in millimetres unless otherwise stated.
 2. Foundation detail as per Drg No SD/13/1.
 3. Column Type D.W. Windsor Newcastle 6m with embellishments Root embellishments NOT to be fitted.
 4. Bracket Type D.W. Windsor Newcastle Scroll with pendant fixing, 0.75m outreach.
 5. Anti-rust paint finish supplied by column manufacturer. 'Galvgard' or similar final paint finish to be applied on site. Colour as specified.
 6. Lantern D.W. Windsor Strand B with narrow brim. Optic position as specified. Integral miniature photo cell.



©Crown copyright 2007. All rights reserved. Use of this image is limited to viewing on-line and printing one copy. Leicestershire County Council. 100619271.


 DEPARTMENT OF HIGHWAYS
 TRANSPORTATION AND
 WASTE MANAGEMENT

TITLE:	STANDARD DRAWING	STREET LIGHTING
	NEWCASTLE COLUMN - 6m	

DRAWING NUMBER	DATE			
SD/13/9 ^A	APRIL 2007			
AUTOCAD REF	SCALE			
K:\GENERAL\ID9997STDDRG\SD139	NOT TO SCALE			
Rev	Date	A	MAY 2011	'Cast Iron' deleted from title
		Rev	Date	Notes on Revision