


- NOTES:
1. All dimensions are in millimetres unless otherwise stated.
  2. All dimensions shown are minimum dimensions.
  3. All switchgear wiring, labels etc will be separately specified to comply with BS 7671 16th Edition IEE Regulations.

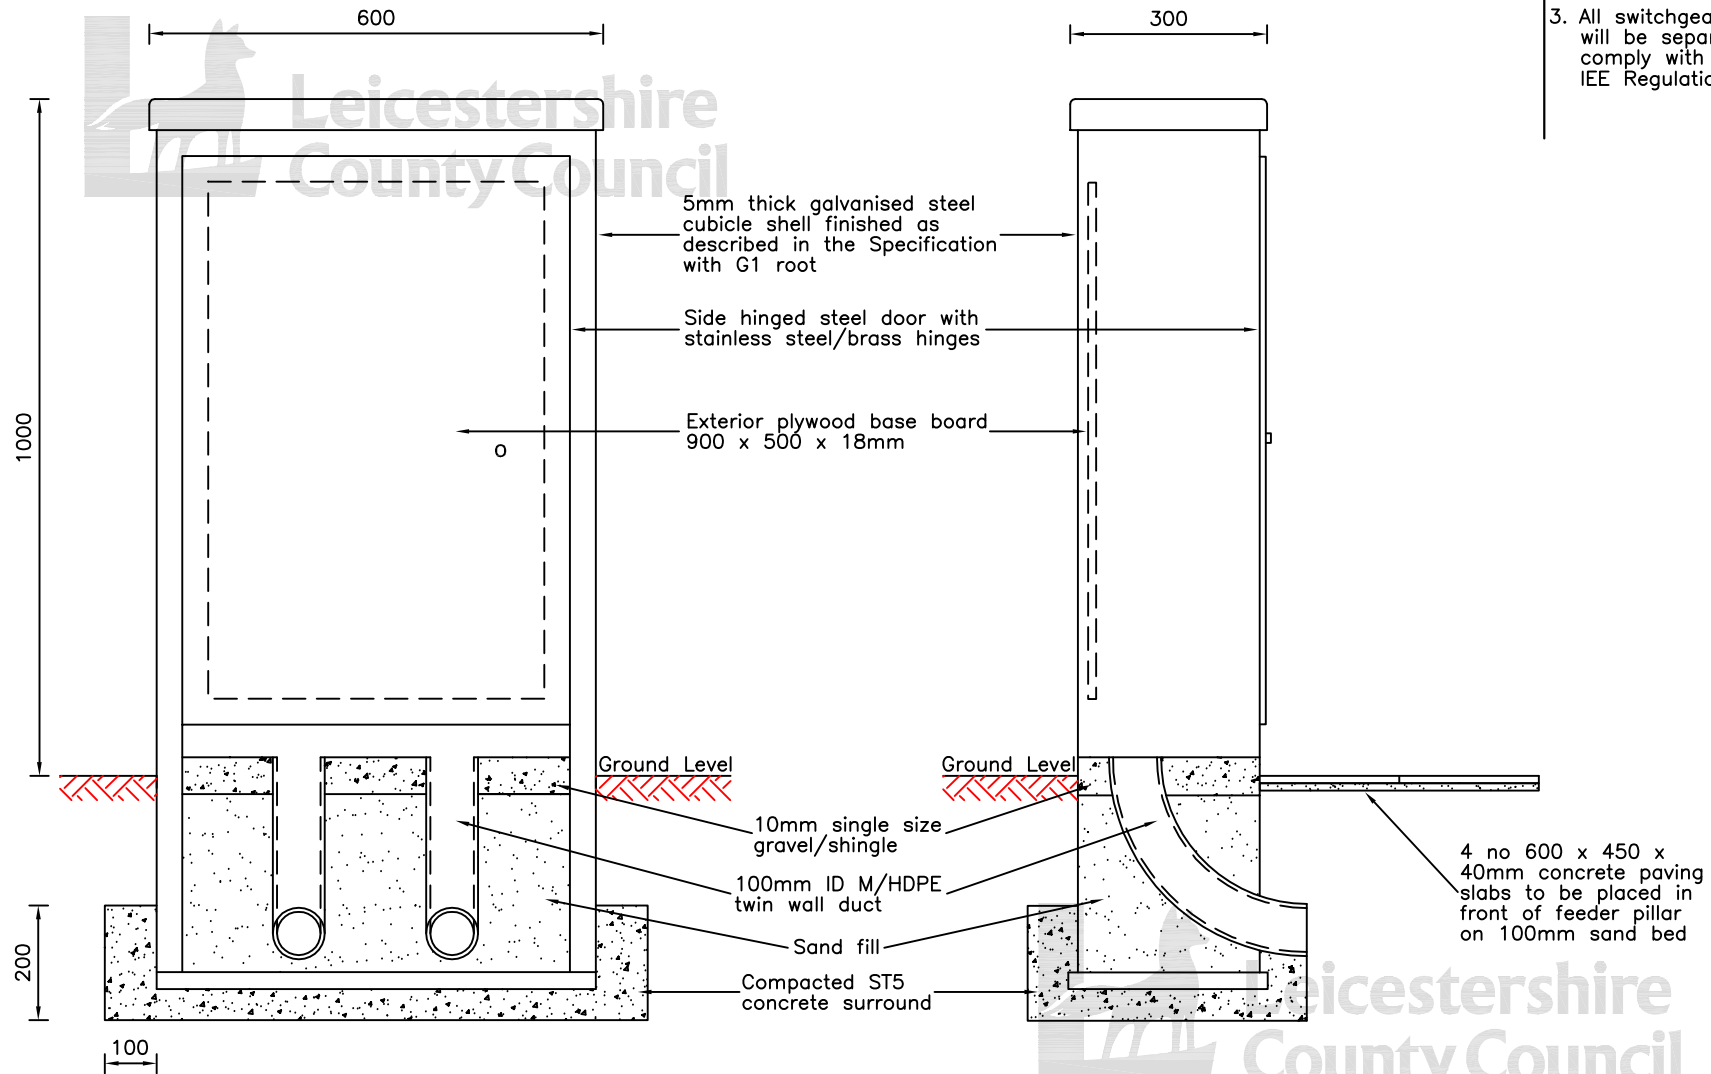

©Crown copyright 2007. All rights reserved. Use of this image is limited to viewing on-line and printing one copy. Leicestershire County Council. 100019271.

<p>DEPARTMENT OF HIGHWAYS TRANSPORTATION AND WASTE MANAGEMENT</p>	TITLE:	STANDARD DRAWING	STREET LIGHTING	DRAWING NUMBER	DATE			
		FEEDER PILLAR TYPE SD - INSTALLATION DETAILS		SD/14/3	APRIL 2007			
				AUTOCAD REF	SCALE			
				K:\GENERAL\ID9997\STDDRG\SD143	NOT TO SCALE	Rev	Date	Notes on Revision