


NOTES:

1. For Notes see Drg No **SD/3/20.**

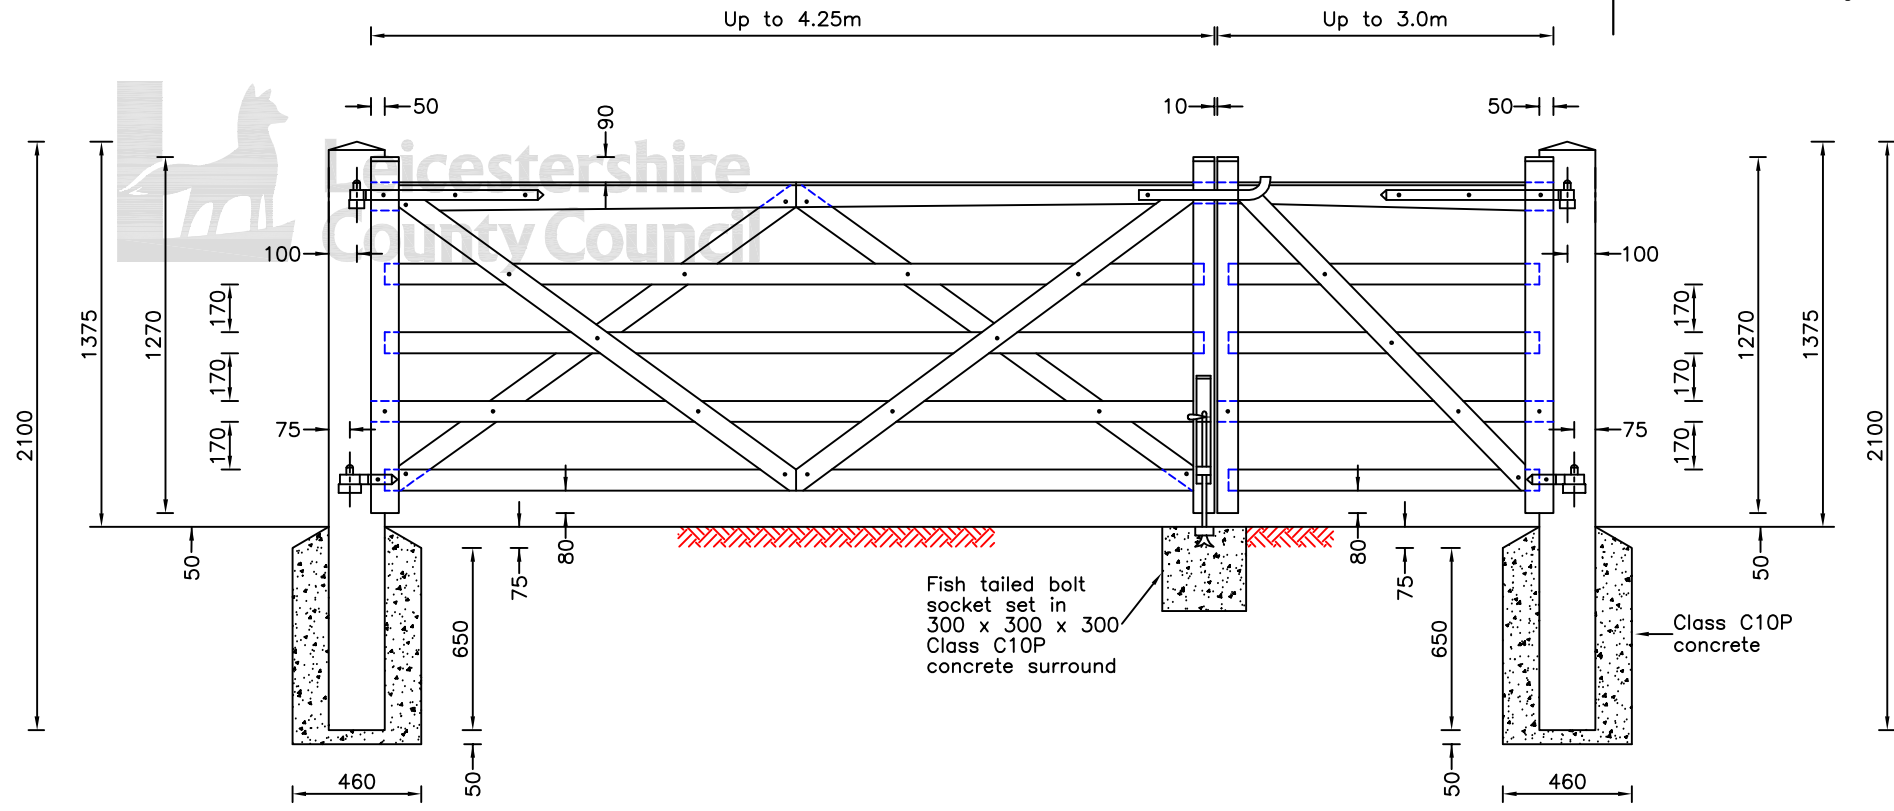

DESCRIPTION OF TIMBER MATERIAL	SIZE
Hanging Post for both gates	200 x 200 x 2100 long
Hanging Stile	100 x 75 for gates up to 3.0m width 125 x 75 for gates above 3.0m width
Shuttling Stile for both gates	75 x 75
Top Rail	100 x 75 for gates up to 3.0m width 125 x 75 for gates above 3.0m width all tapering to 75 x 75
All Other Rails	75 x 25
Braces, housed in top rail	75 x 25

Leicestershire
County Council

©Crown copyright 2007. All rights reserved. Use of this image is limited to viewing on-line and printing one copy. Leicestershire County Council. 100019271.

Leicestershire County Council
DEPARTMENT OF HIGHWAYS
TRANSPORTATION AND WASTE MANAGEMENT

TITLE: **STANDARD DRAWING**
FENCING
TIMBER DOUBLE FIELD GATE

DRAWING NUMBER	DATE	Rev	Date	Notes on Revision
SD/3/27	SEPTEMBER 2002			
AUTOCAD REF	SCALE			
K:\GENERAL\ID9997\STDDRG\SD327	NOT TO SCALE			