


NOTES:
1. For Notes see Drg No SD/3/25

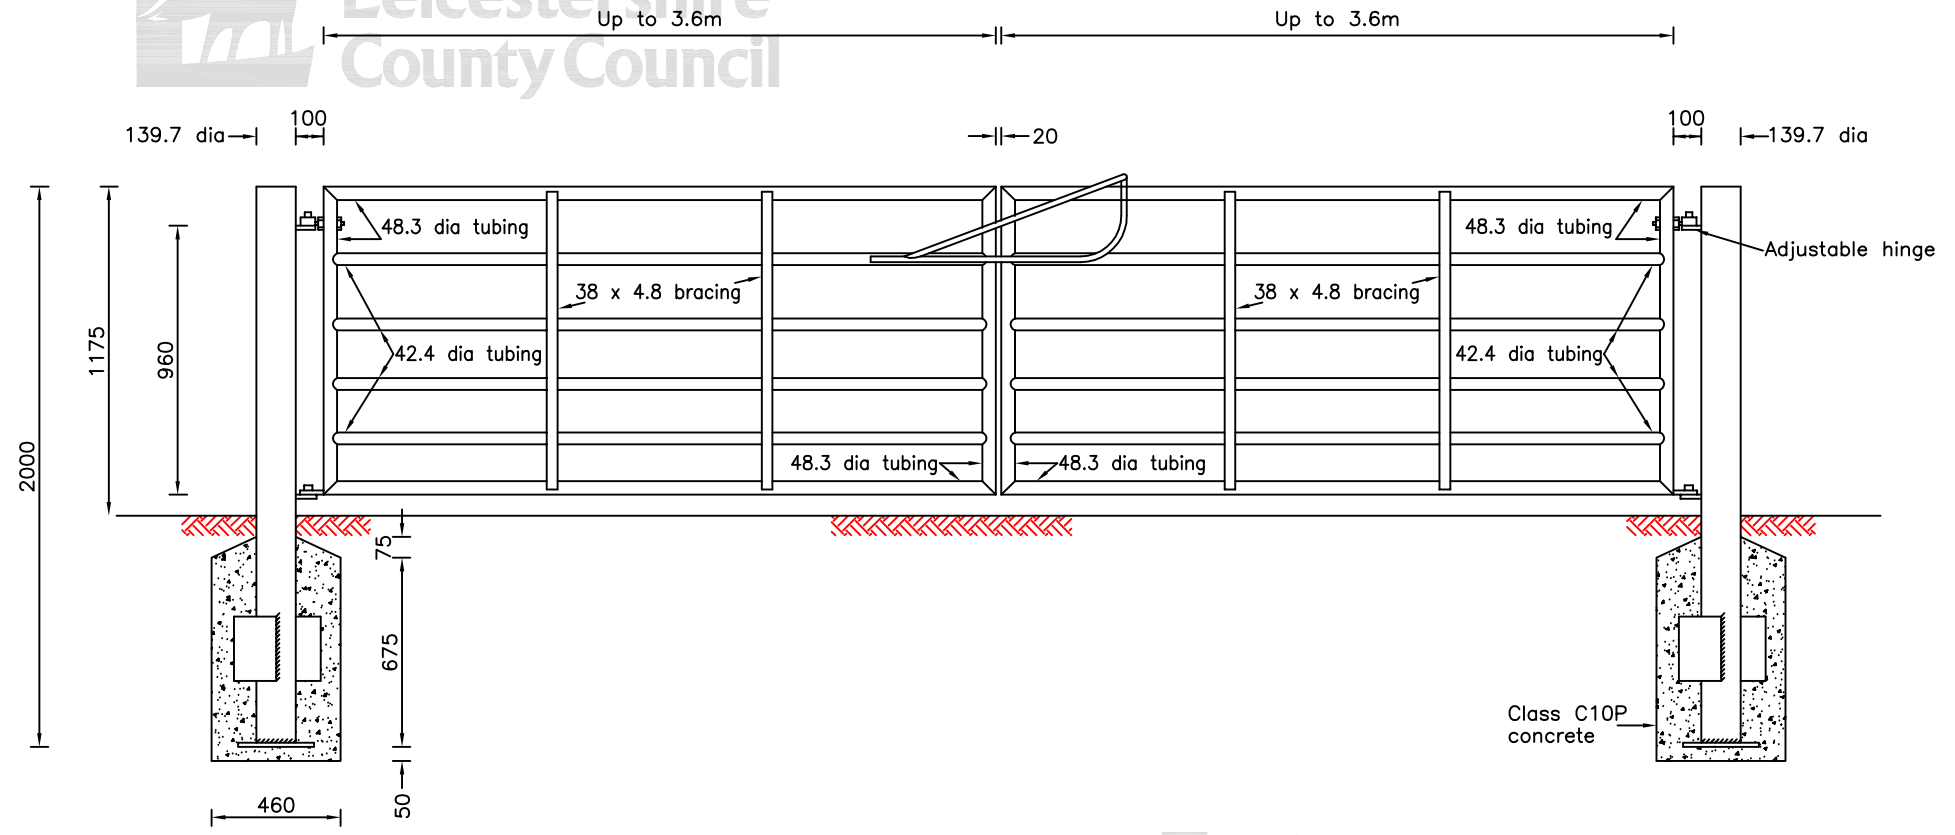

TYPICAL DOUBLE FIELD GATE (CATTLE YARD)



©Crown copyright 2007. All rights reserved. Use of this image is limited to viewing on-line and printing one copy. Leicestershire County Council. 100619271.

Leicestershire County Council
DEPARTMENT OF HIGHWAYS
TRANSPORTATION AND
WASTE MANAGEMENT

TITLE:	STANDARD DRAWING	FENCING
	METAL DOUBLE FIELD GATE	

DRAWING NUMBER	DATE			
SD/3/30	SEPTEMBER 2002			
AUTOCAD REF	SCALE			
K:\GENERAL\ID9997\STDDRG\SD330	NOT TO SCALE	Rev	Date	Notes on Revision