


NOTES:
1. For Notes see Drg No **SD/3/1**

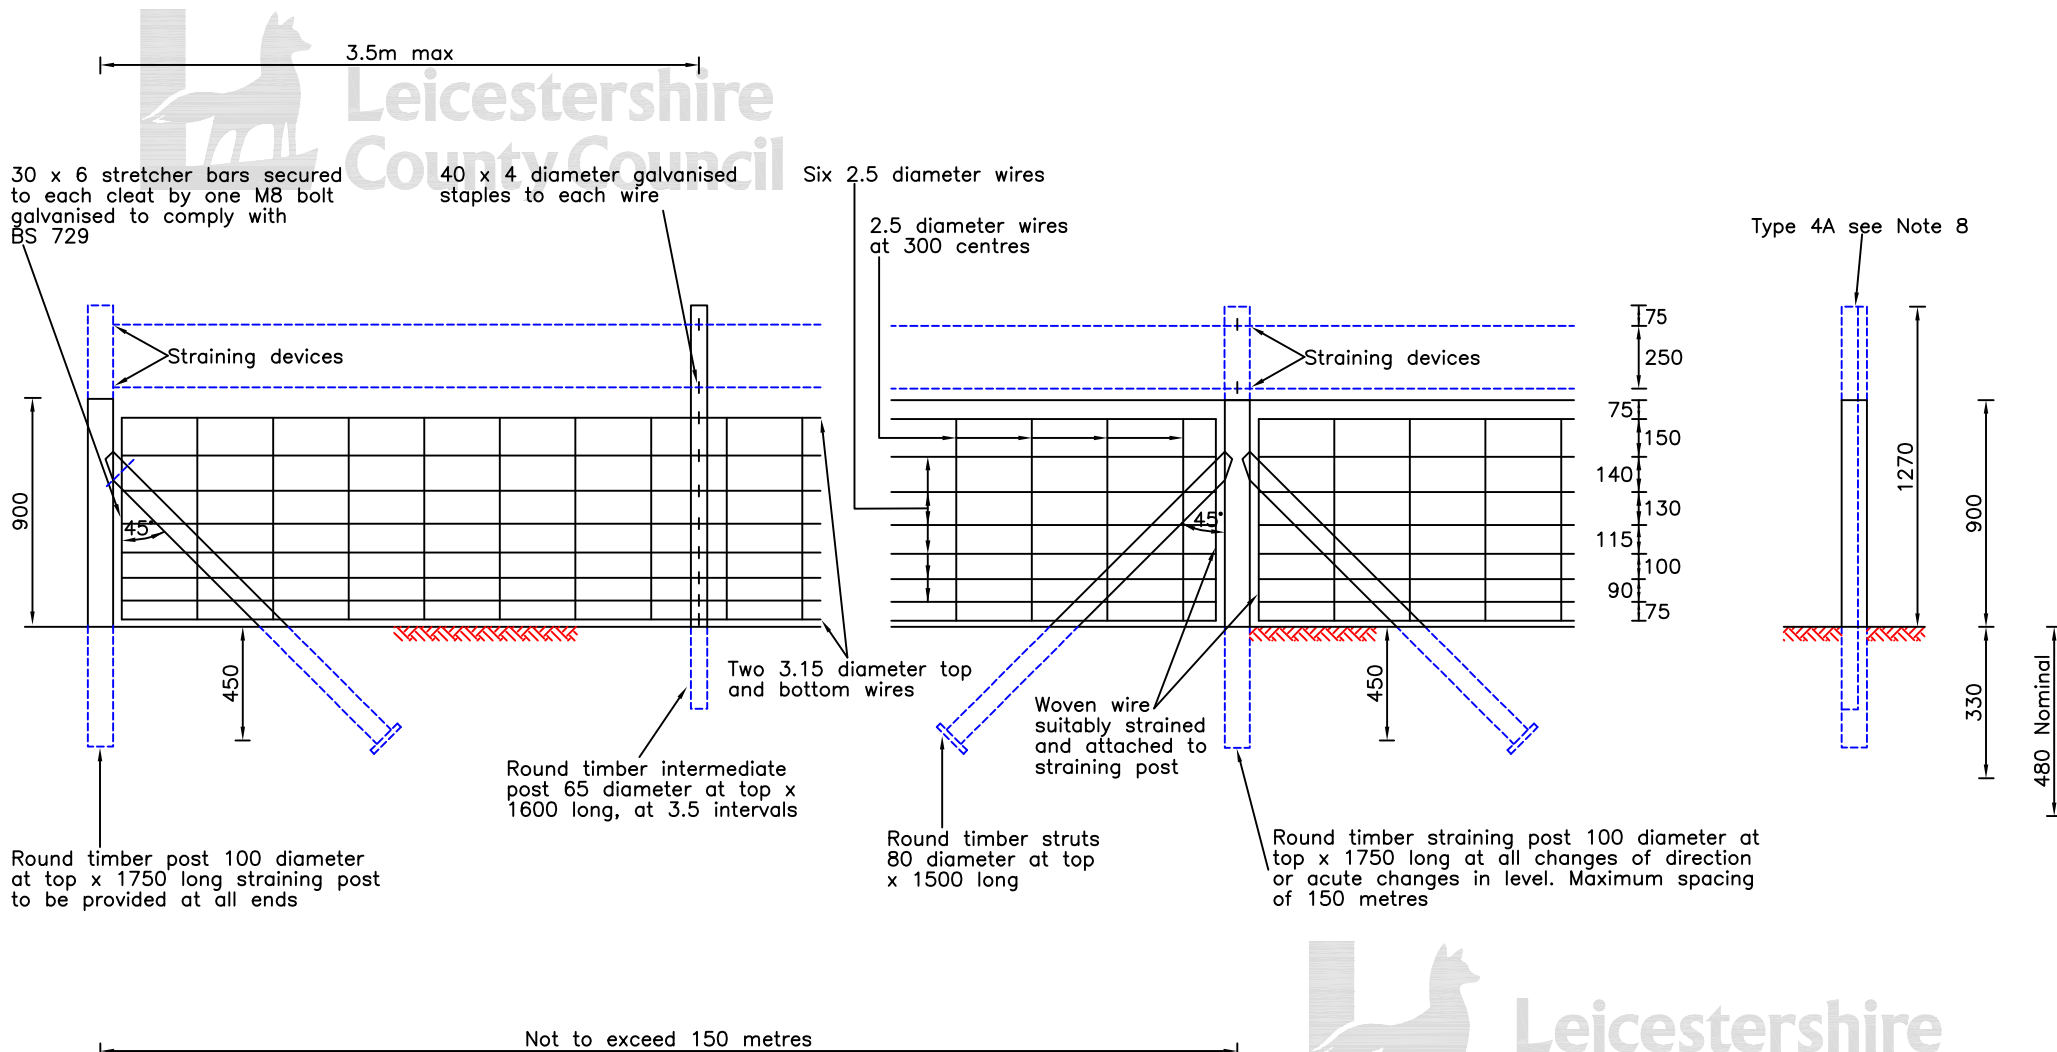

©Crown copyright 2007. All rights reserved. Use of this image is limited to viewing on-line and printing one copy. Leicestershire County Council. 100619271.

<p>DEPARTMENT OF HIGHWAYS TRANSPORTATION AND WASTE MANAGEMENT</p>	TITLE:	DRAWING NUMBER	DATE				
	STANDARD DRAWING	SD/3/5	SEPTEMBER 2002				
	TEMPORARY FENCING TYPE 4 AND TYPE 4A (BS 1722 PARTS 2 AND 3)	AUTOCAD REF	SCALE				
		K:\GENERAL\ID9997\STDDRG\SD35	NOT TO SCALE	Rev	Date	Notes on Revision	