


- NOTES:
1. All dimensions are in millimetres unless otherwise stated.
 2. Width of drain 600mm.
 3. Drains to be at 10m intervals.
 4. Counterfort drains backfilled with Type B filter material.

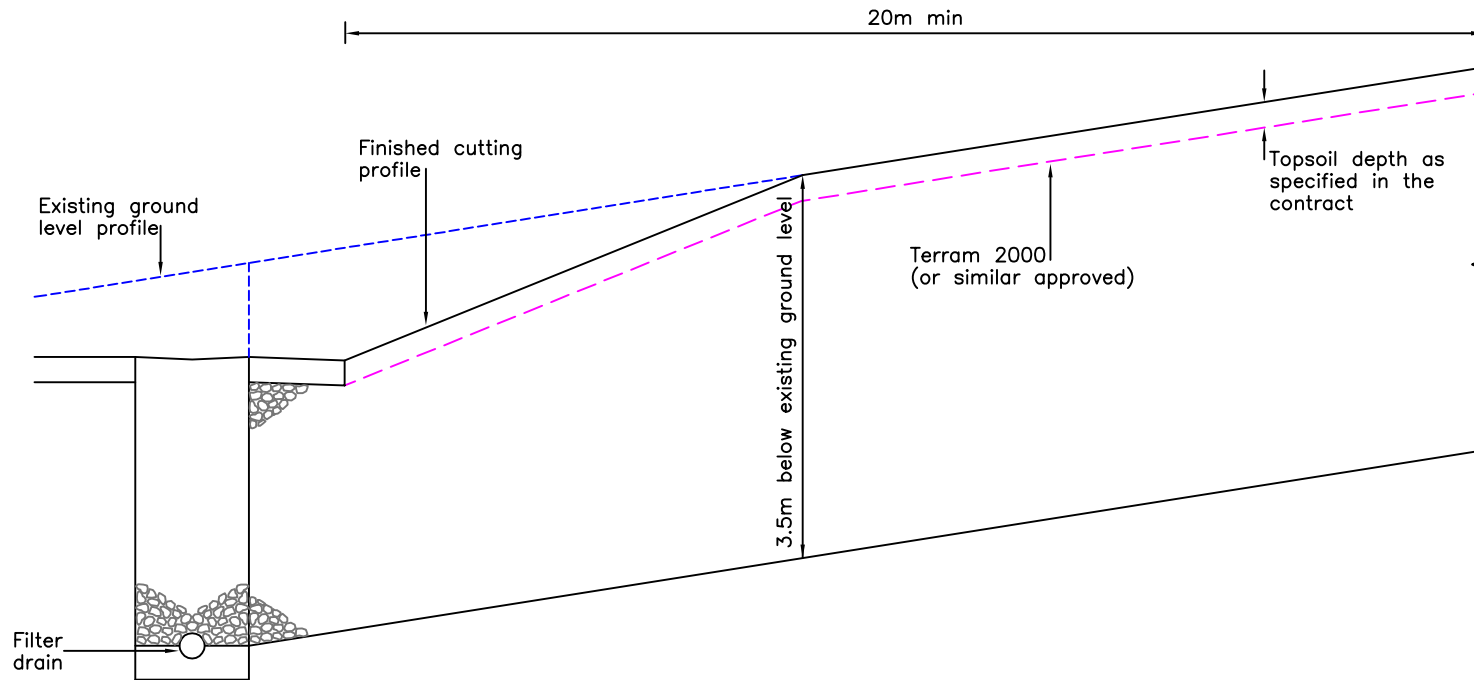

©Crown copyright 2007. All rights reserved. Use of this image is limited to viewing on-line and printing one copy. Leicestershire County Council. 100019271.

 DEPARTMENT OF HIGHWAYS TRANSPORTATION AND WASTE MANAGEMENT	TITLE:	DRAINAGE	DRAWING NUMBER	DATE			
	STANDARD DRAWING		SD/5/35	SEPTEMBER 2002			
	COUNTERFORT DRAINS		AUTOCAD REF	SCALE			
			K:\GENERAL\ID9997\STD\DRG\SD535	NOT TO SCALE	Rev	Date	Notes on Revision