









Leicestershire
County Council

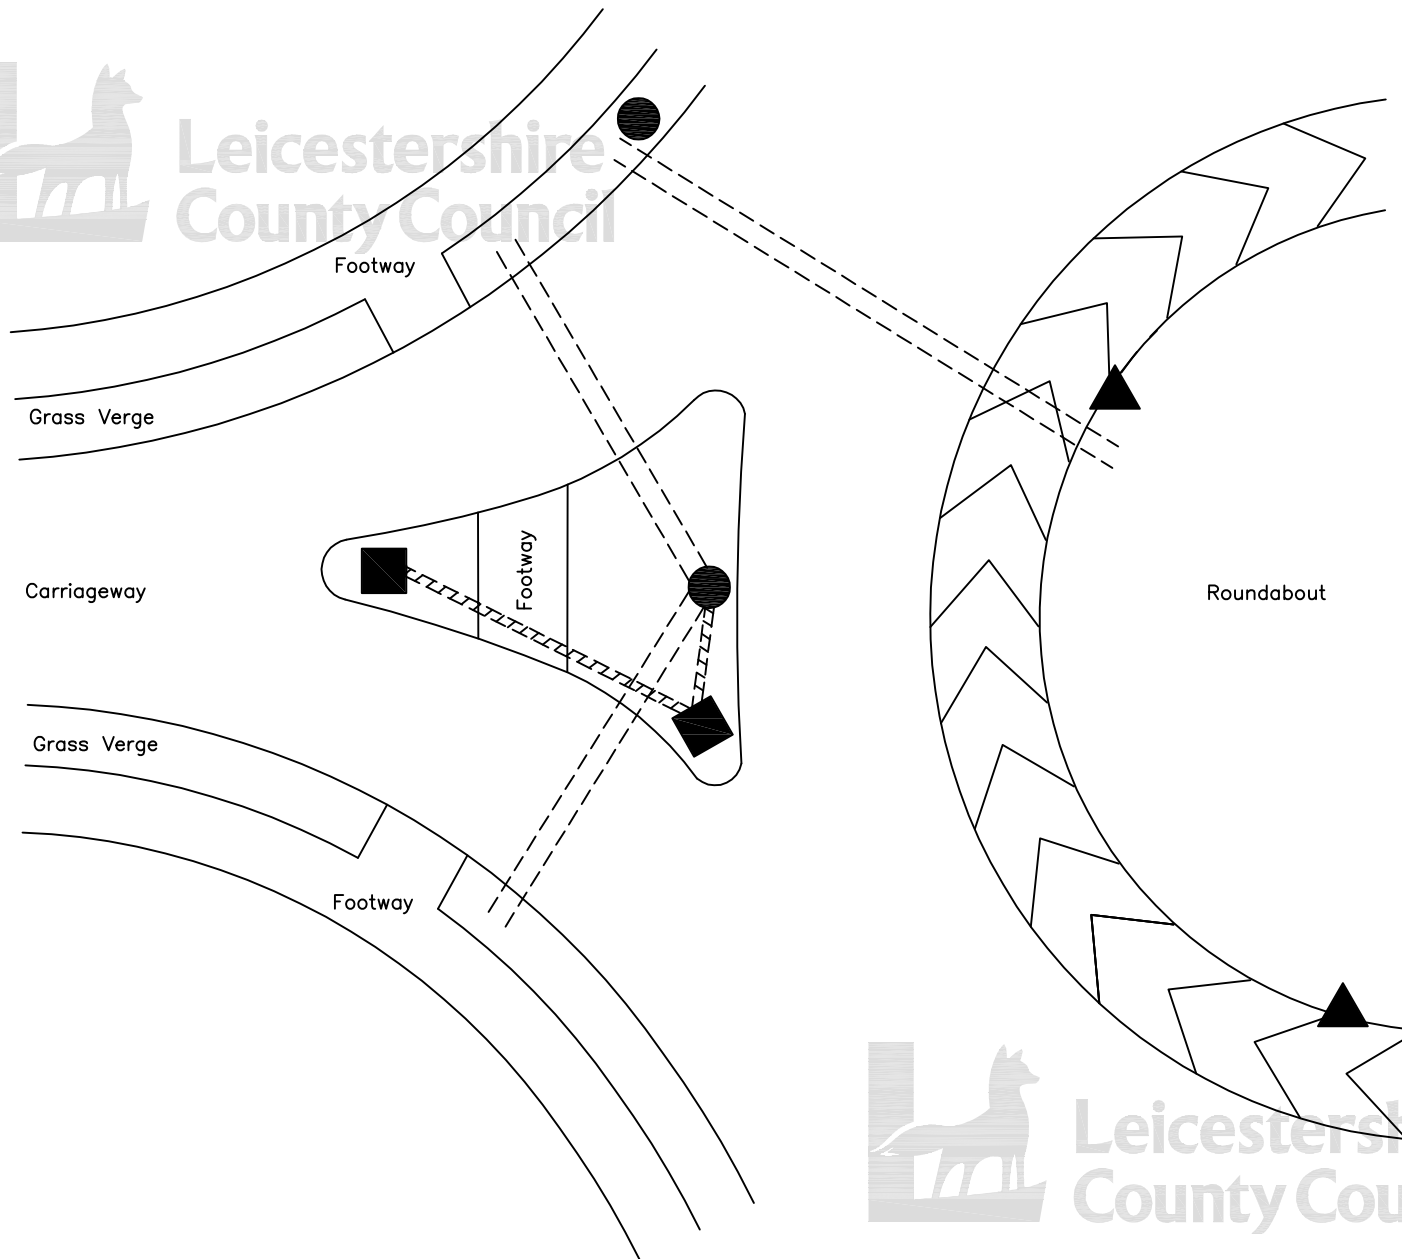

NOTES:

KEY

 -  Base Lit Bollard
-  Illuminated 'Keep Left' Sign (Diag. 606)
-  Street Light
-  50mm Duct (ORANGE)
-  100mm Duct (ORANGE)



Leicestershire
County Council

©Crown copyright 2007. All rights reserved. Use of this image is limited to viewing on-line and printing one copy. Leicestershire County Council. 100619271.



DEPARTMENT OF HIGHWAYS
TRANSPORTATION AND
WASTE MANAGEMENT



TITLE:

STANDARD DRAWING

DUCTING ARRANGEMENTS FOR SPLITTER ISLANDS
AND ROUNDABOUTS

DRAINAGE

DRAWING NUMBER

SD/5/43

DATE

APRIL 2007

AUTOCAD REF

K:\GENERAL\ID9997\STDDRG\SD543

SCALE

NOT TO SCALE

Rev

Date

Notes on Revision