


NOTES:
 For Notes see Drg No **SD/7/1A**

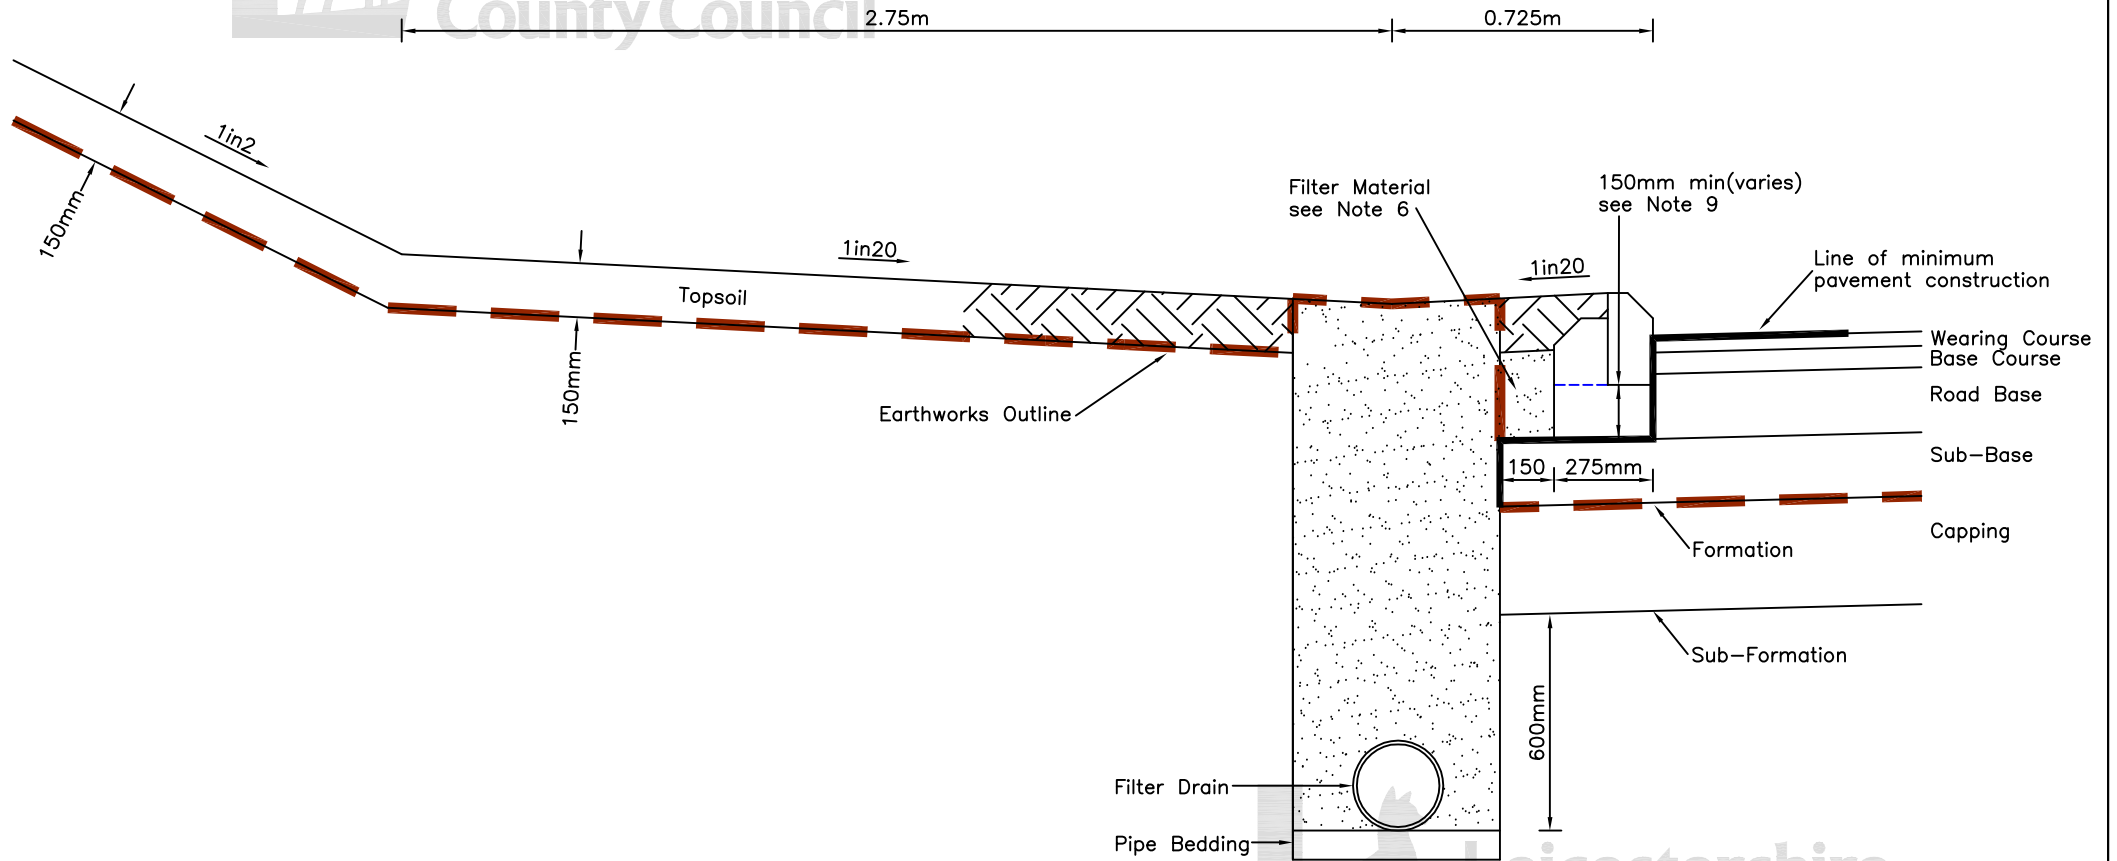

©Crown copyright 2007. All rights reserved. Use of this image is limited to viewing on-line and printing one copy. Leicestershire County Council. 100019271.

Leicestershire County Council
 DEPARTMENT OF HIGHWAYS
 TRANSPORTATION AND
 WASTE MANAGEMENT

TITLE:
STANDARD DRAWING
EDGE DETAILS
KERBS IN CUT - ALTERNATIVE 2

DRAWING NUMBER	DATE			
SD/7/13	MAY 2004			
AUTOCAD REF	SCALE			
K:\GENERAL\ID9997\STDDRG\SD713	NOT TO SCALE	Rev	Date	Notes on Revision