



NOTES:  
For Notes see Drg No **SD/7/1A**

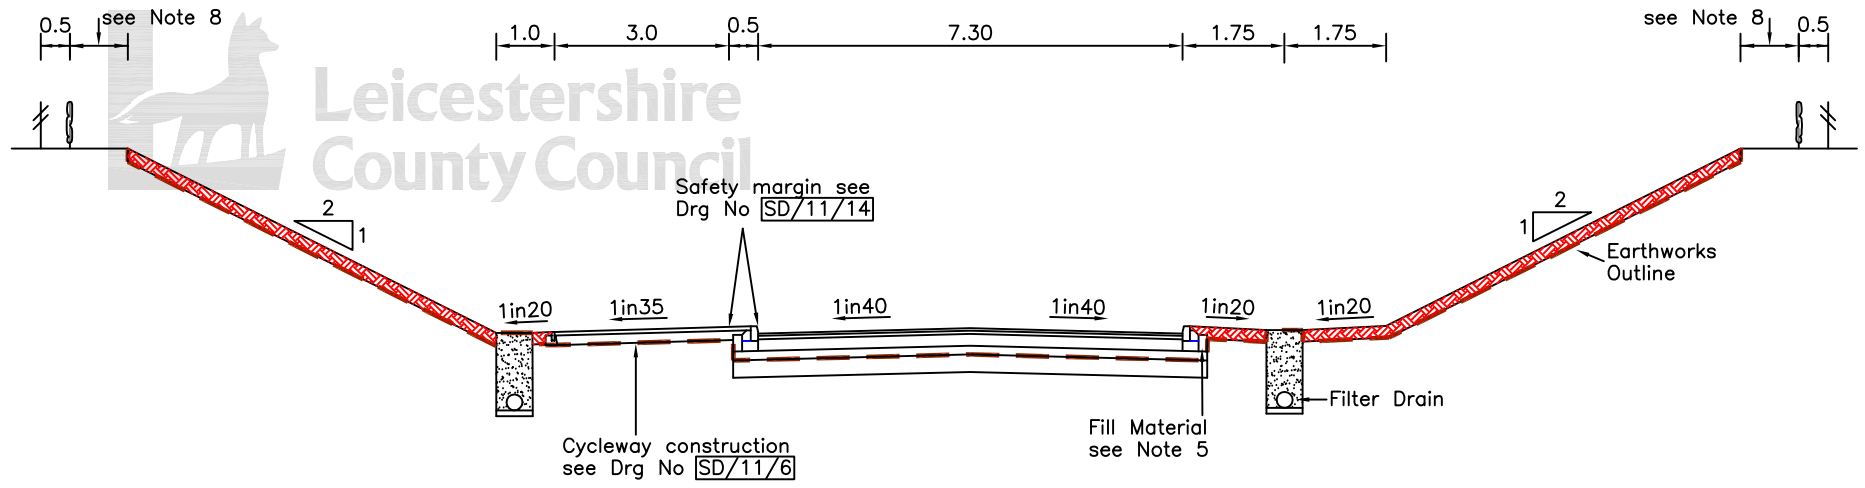

KERBED - NORMAL CROSSFALL IN CUT

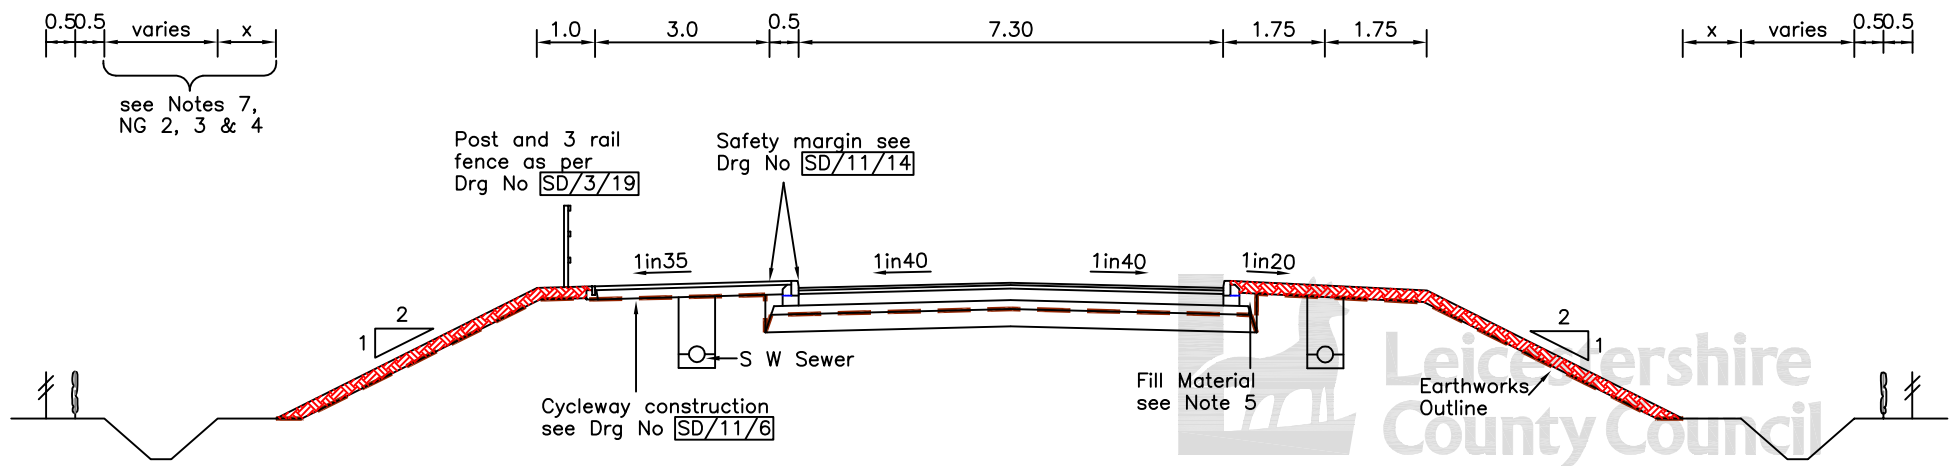

KERBED - NORMAL CROSSFALL IN FILL

©Crown copyright 2007. All rights reserved. Use of this image is limited to viewing on-line and printing one copy. Leicestershire County Council. 100019271.

DRAWING NUMBER <b>SD/7/4</b>	DATE MAY 2004		
AUTOCAD REF K:\GENERAL\ID9997\STDDRG\SD74	SCALE NOT TO SCALE		
Rev	Date	Notes on Revision	