
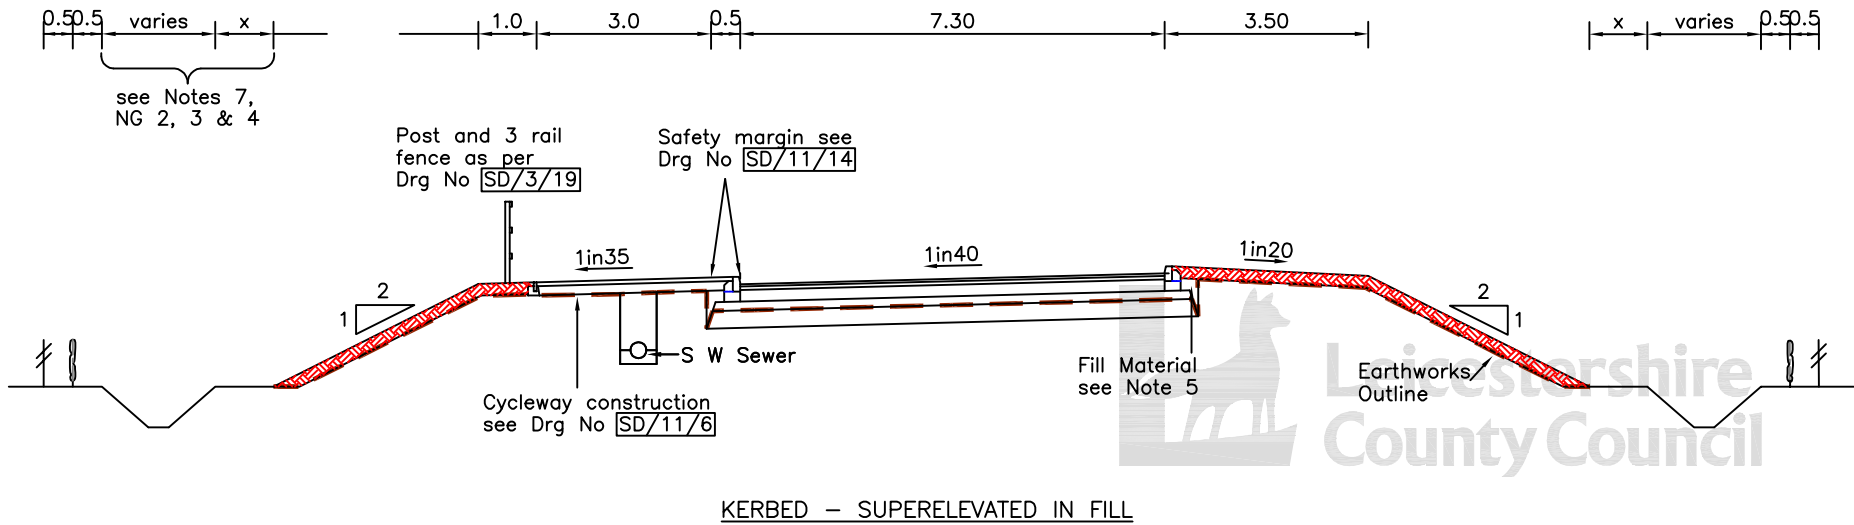


NOTES:
For Notes see Drg No **SD/7/1A**

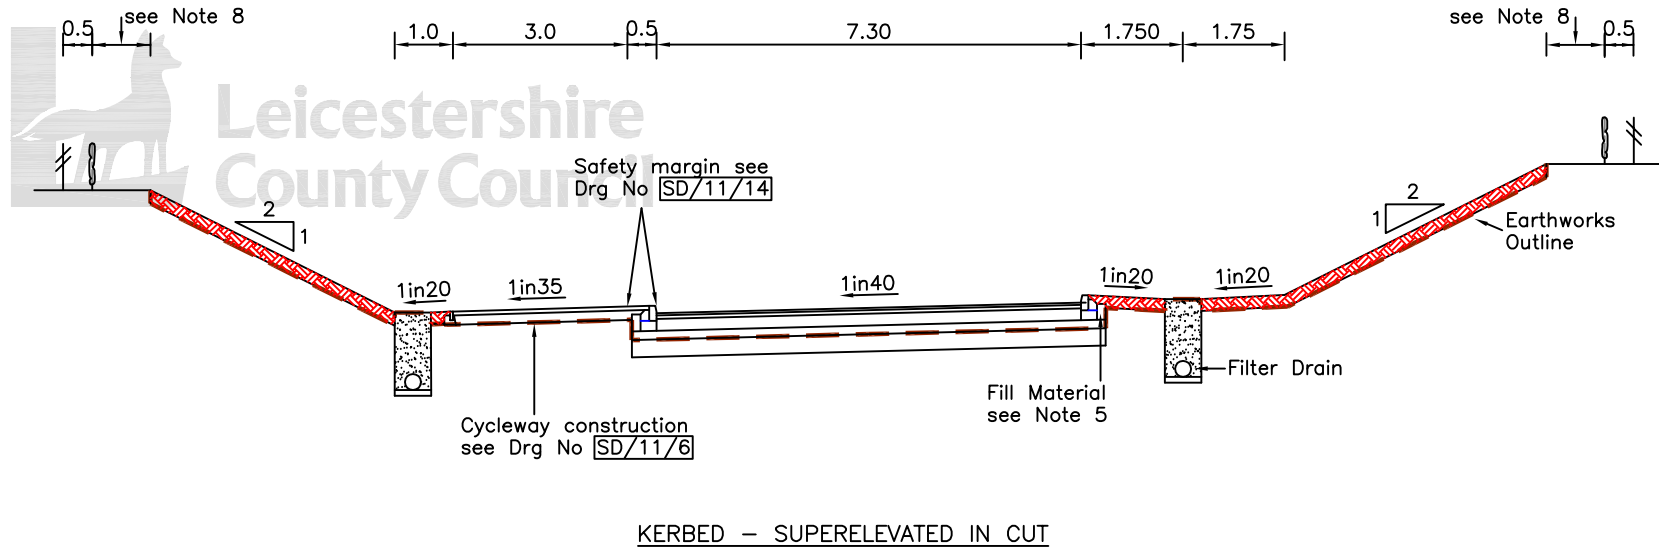

©Crown copyright 2007. All rights reserved. Use of this image is limited to viewing on-line and printing one copy. Leicestershire County Council. 100619271.

DRAWING NUMBER SD/7/5	DATE MAY 2004			
AUTOCAD REF K:\GENERAL\ID9997STDDRG\SD75	SCALE NOT TO SCALE			
Rev	Date	Notes on Revision		