
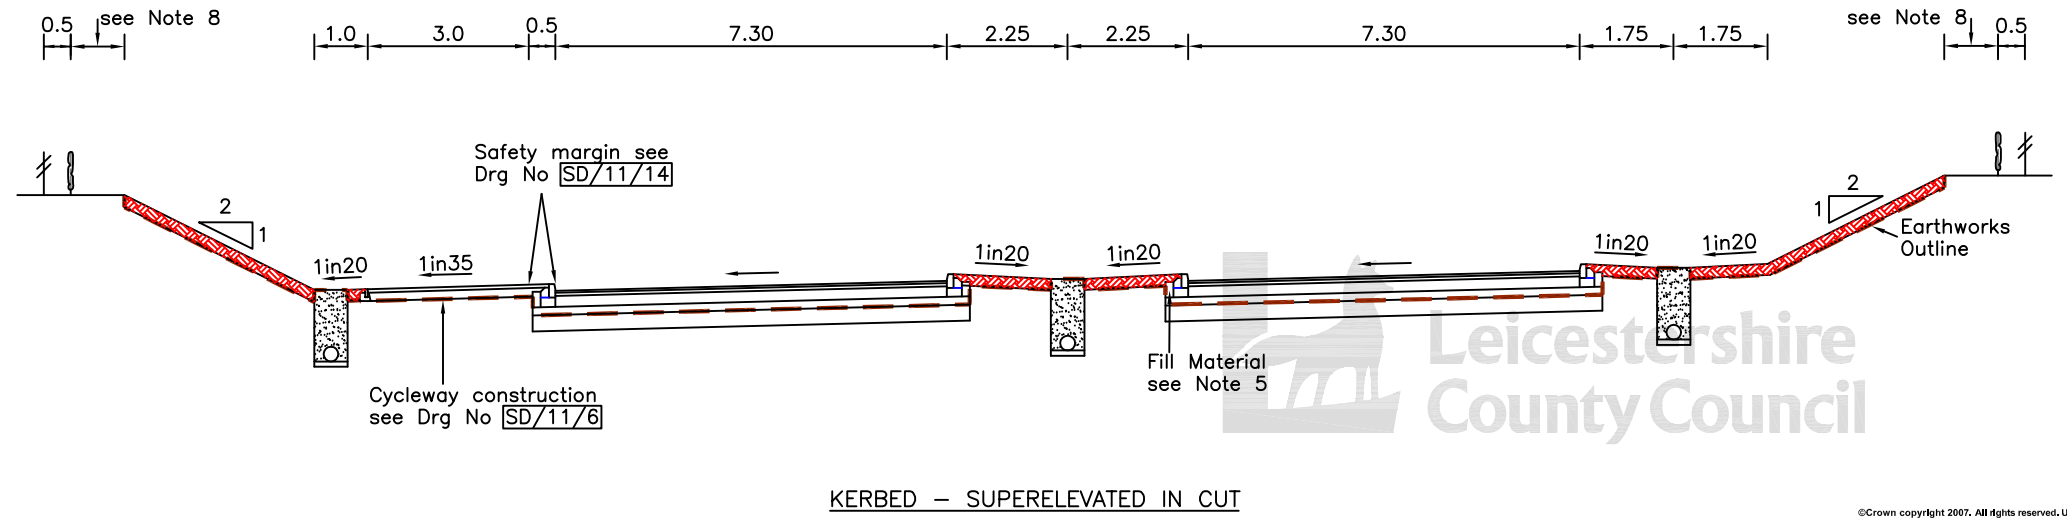


NOTES:  
For Notes see Drg No **SD/7/1A**

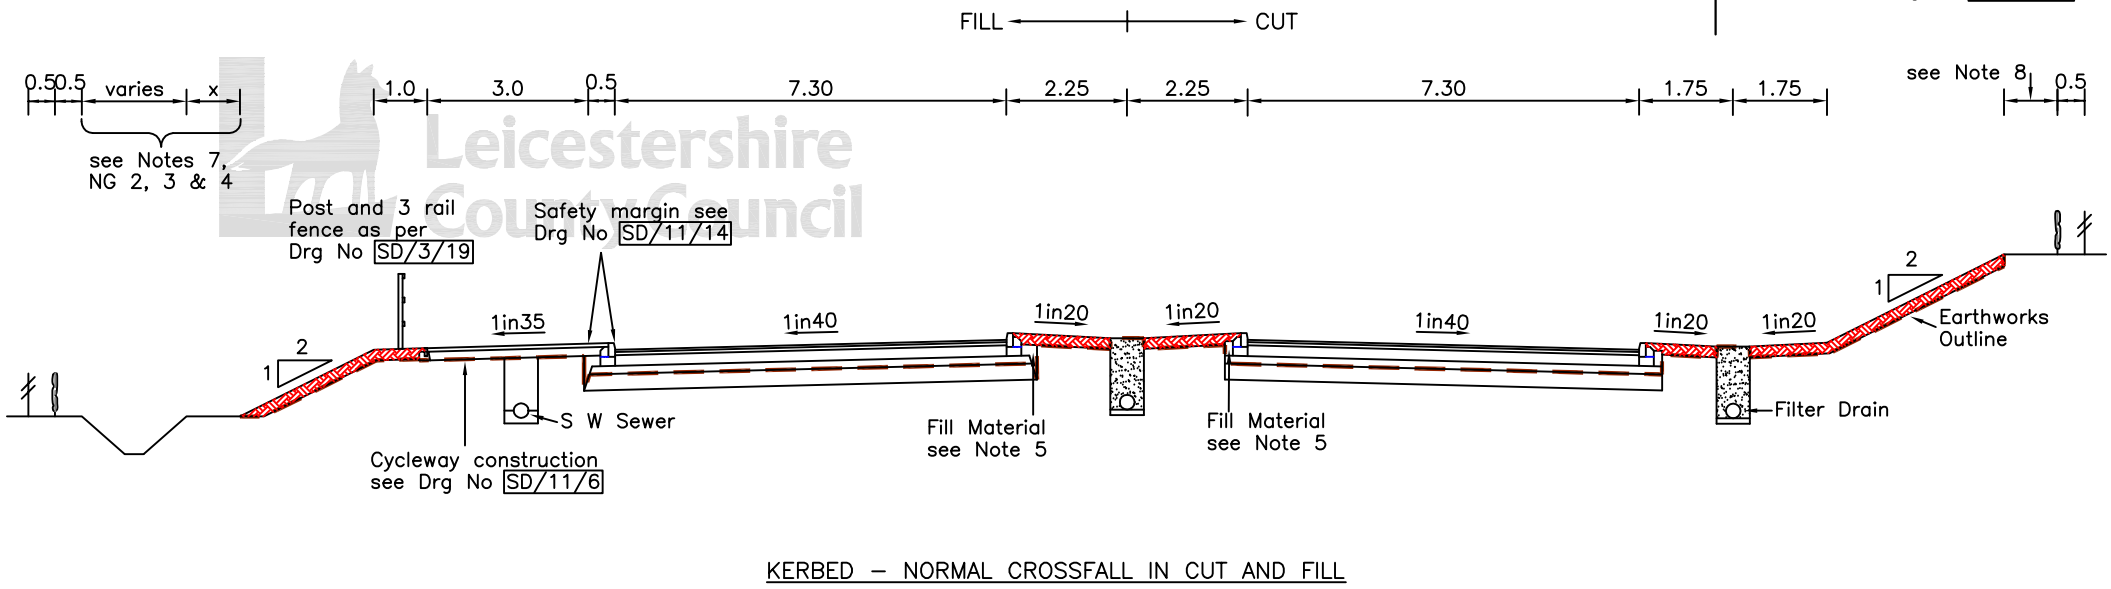

© Crown copyright 2007. All rights reserved. Use of this image is limited to viewing on-line and printing one copy. Leicestershire County Council. 100019271.

 DEPARTMENT OF HIGHWAYS TRANSPORTATION AND WASTE MANAGEMENT	<b>TITLE:</b>	<b>STANDARD DRAWING</b>	<b>TYPICAL CROSS SECTIONS</b>	<b>DRAWING NUMBER</b>	<b>DATE</b>			
		<b>DUAL CARRIAGEWAY</b>		<b>SD/7/6</b>	MAY 2004			
				<b>AUTOCAD REF</b>	<b>SCALE</b>			
				K:\GENERAL\109997\STD\DRG\SD76	NOT TO SCALE	Rev	Date	Notes on Revision