

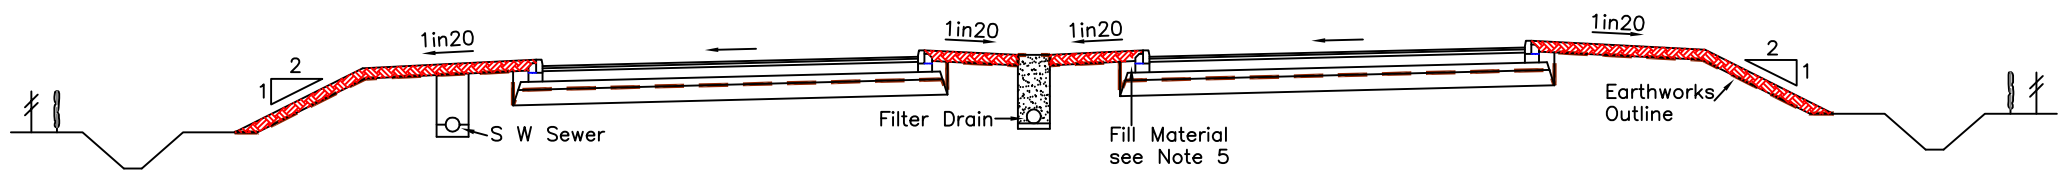
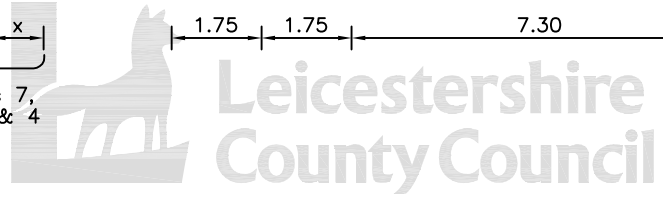
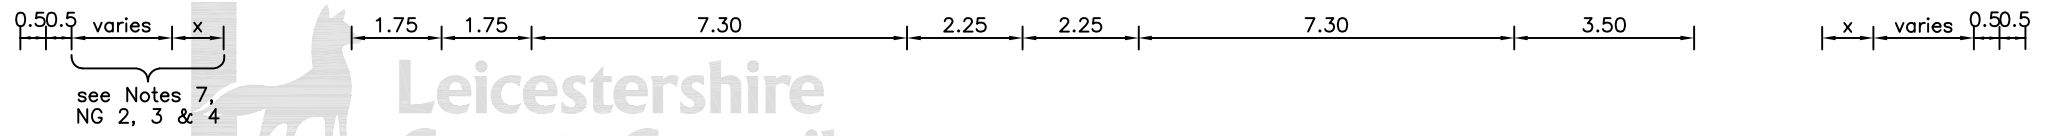


NOTES:
For Notes see Drg No **SD/7/1A**

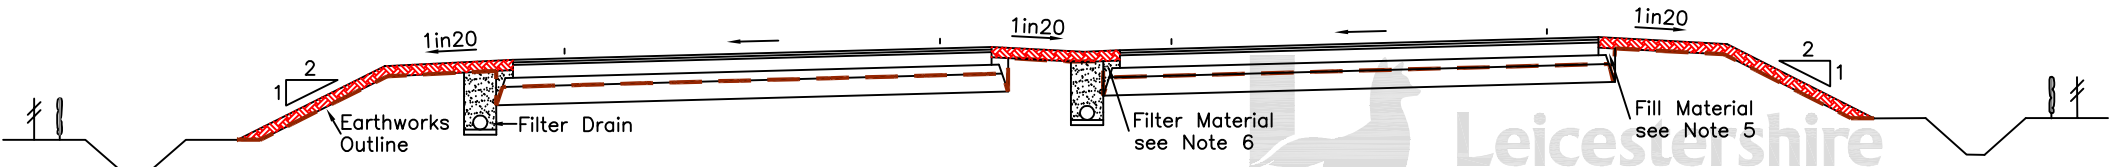

KERBED – SUPERELEVATED IN FILL

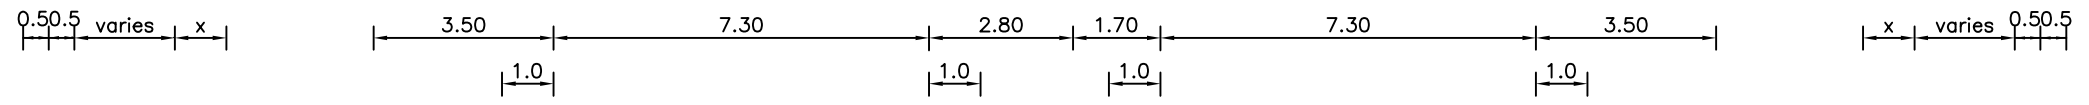

METRE STRIP – SUPERELEVATED IN FILL



©Crown copyright 2007. All rights reserved. Use of this image is limited to viewing on-line and printing one copy. Leicestershire County Council. 100619271.

DEPARTMENT OF HIGHWAYS
TRANSPORTATION AND
WASTE MANAGEMENT

TITLE:
STANDARD DRAWING **TYPICAL CROSS SECTIONS**
DUAL CARRIAGEWAY

DRAWING NUMBER SD/7/7	DATE MAY 2004		
AUTOCAD REF K:\GENERAL\ID9997\STDDRG\SD77	SCALE NOT TO SCALE	Rev	Date
			Notes on Revision