



NOTES:  
For Notes see Drg No **SD/7/1A**

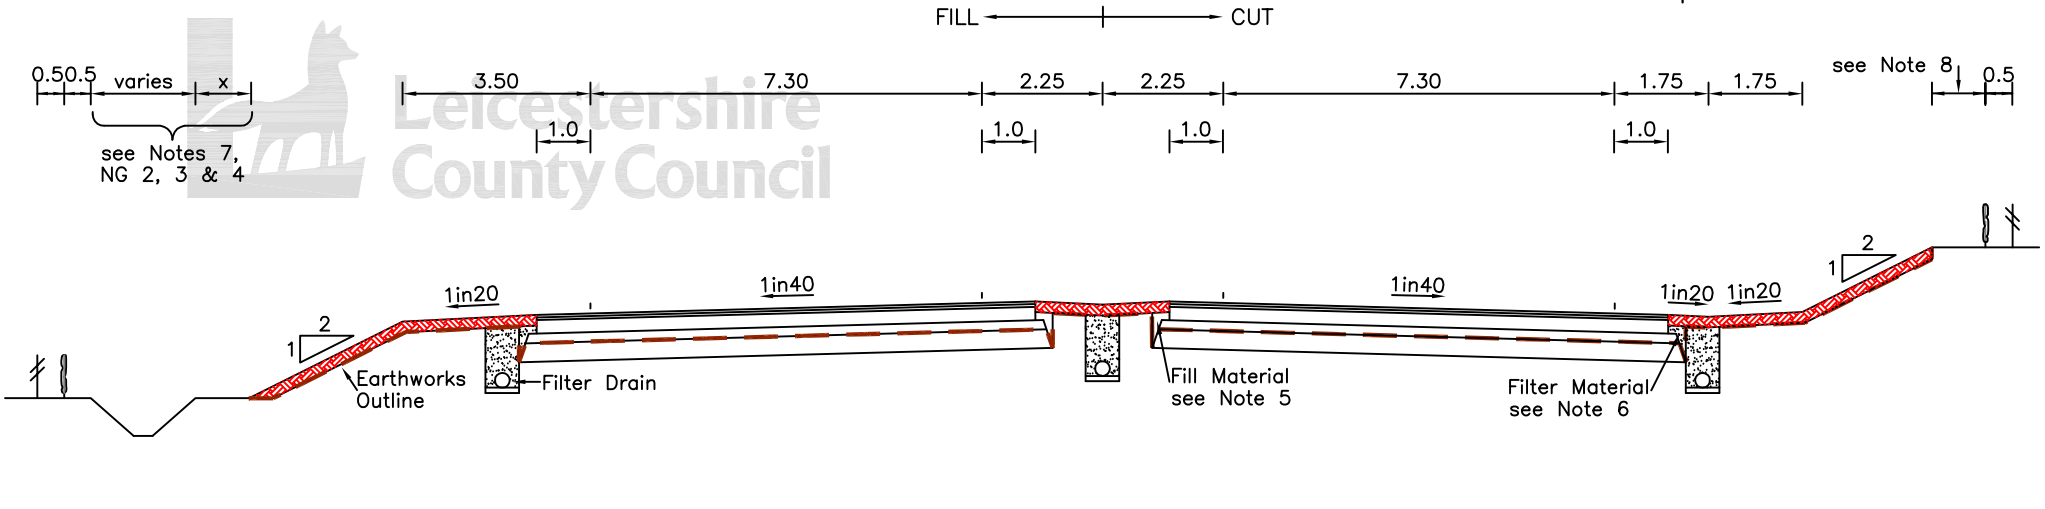

METRE STRIP - NORMAL CROSSFALL IN CUT AND FILL

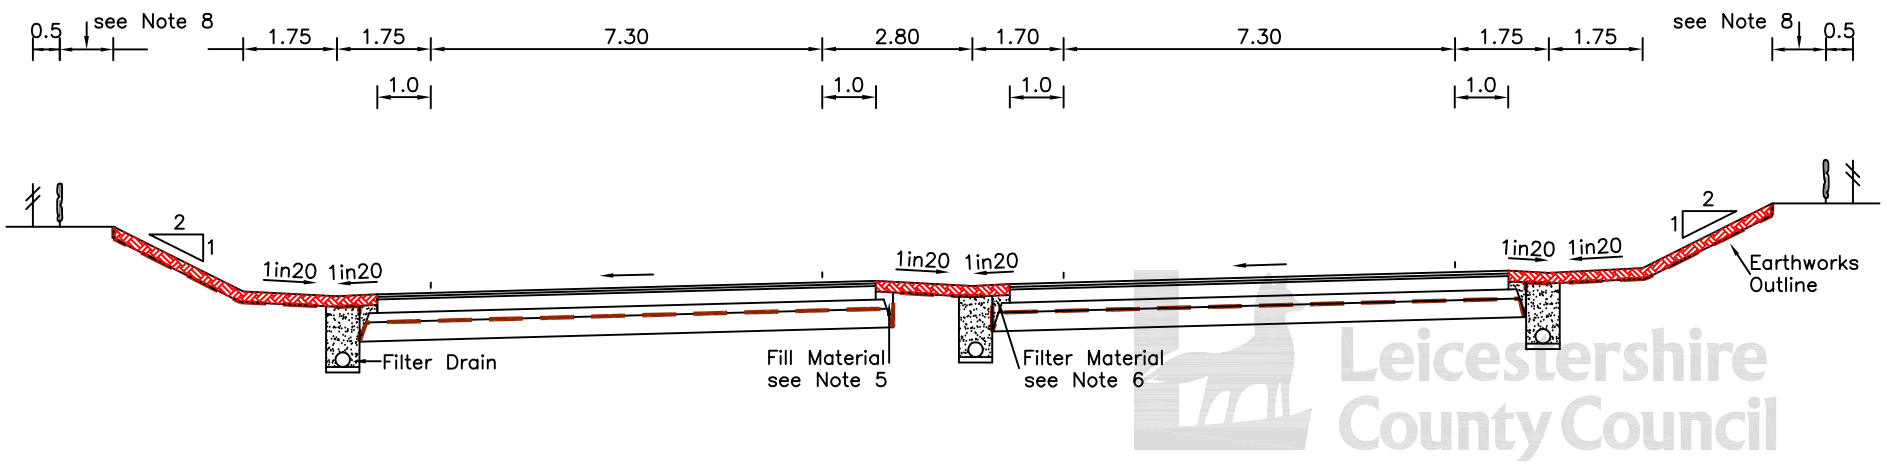

METRE STRIP - SUPERELEVATED IN FILL

©Crown copyright 2007. All rights reserved. Use of this image is limited to viewing on-line and printing one copy. Leicestershire County Council. 100019271.