


- NOTES:
1. All dimensions are shown in metres unless otherwise stated.
 2. Refer to Drg No **SD/7/1A**
 3. Refer to Drg No **SD/5/2** for filter drain details.

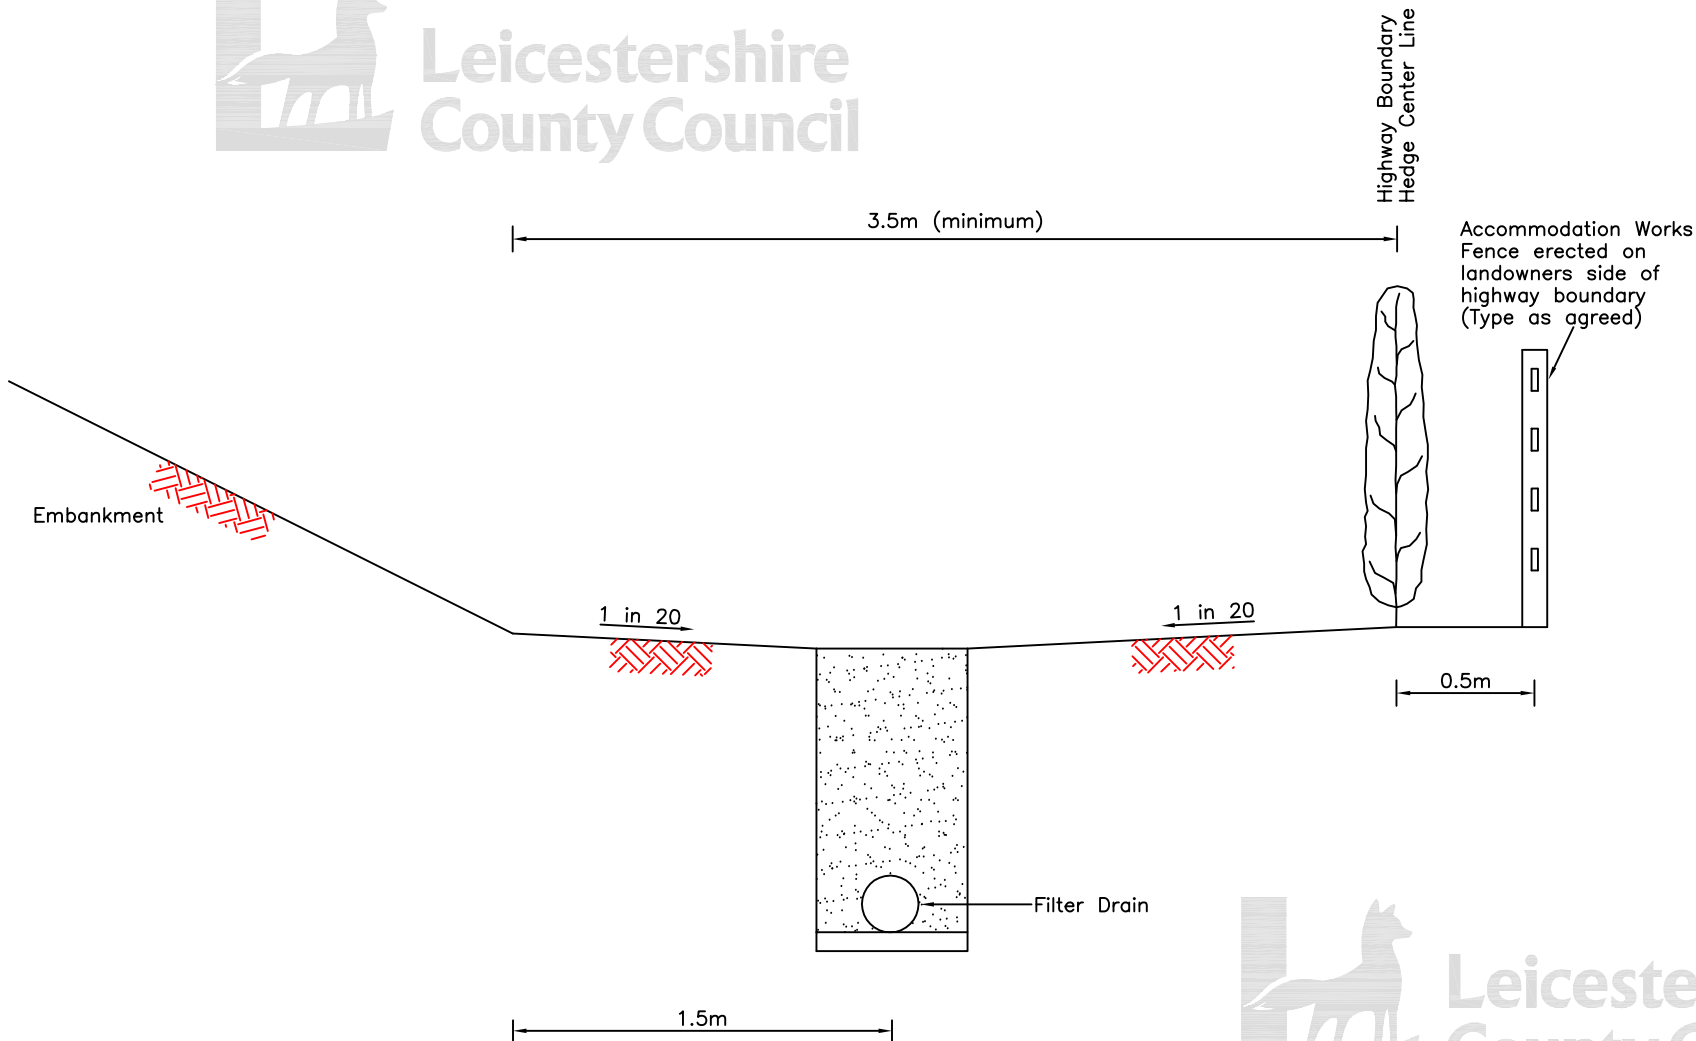

©Crown copyright 2007. All rights reserved. Use of this image is limited to viewing on-line and printing one copy. Leicestershire County Council. 100019271.

 DEPARTMENT OF HIGHWAYS TRANSPORTATION AND WASTE MANAGEMENT	TITLE:	STANDARD DRAWING	EDGE DETAILS	DRAWING NUMBER	DATE			
		EMBANKMENT TOE DRAIN		SD/7/19 ^A	SEPTEMBER 1999			
		(USED AS ALTERNATIVE TO INTERCEPTING DITCH)		AUTOCAD REF	SCALE			
				K:\GENERAL\ID9997STDDRG\SD79A	NOT TO SCALE	Rev	NOV 2001	Note 3 added
					Date		Notes on Revision	