





Leicestershire  
County Council

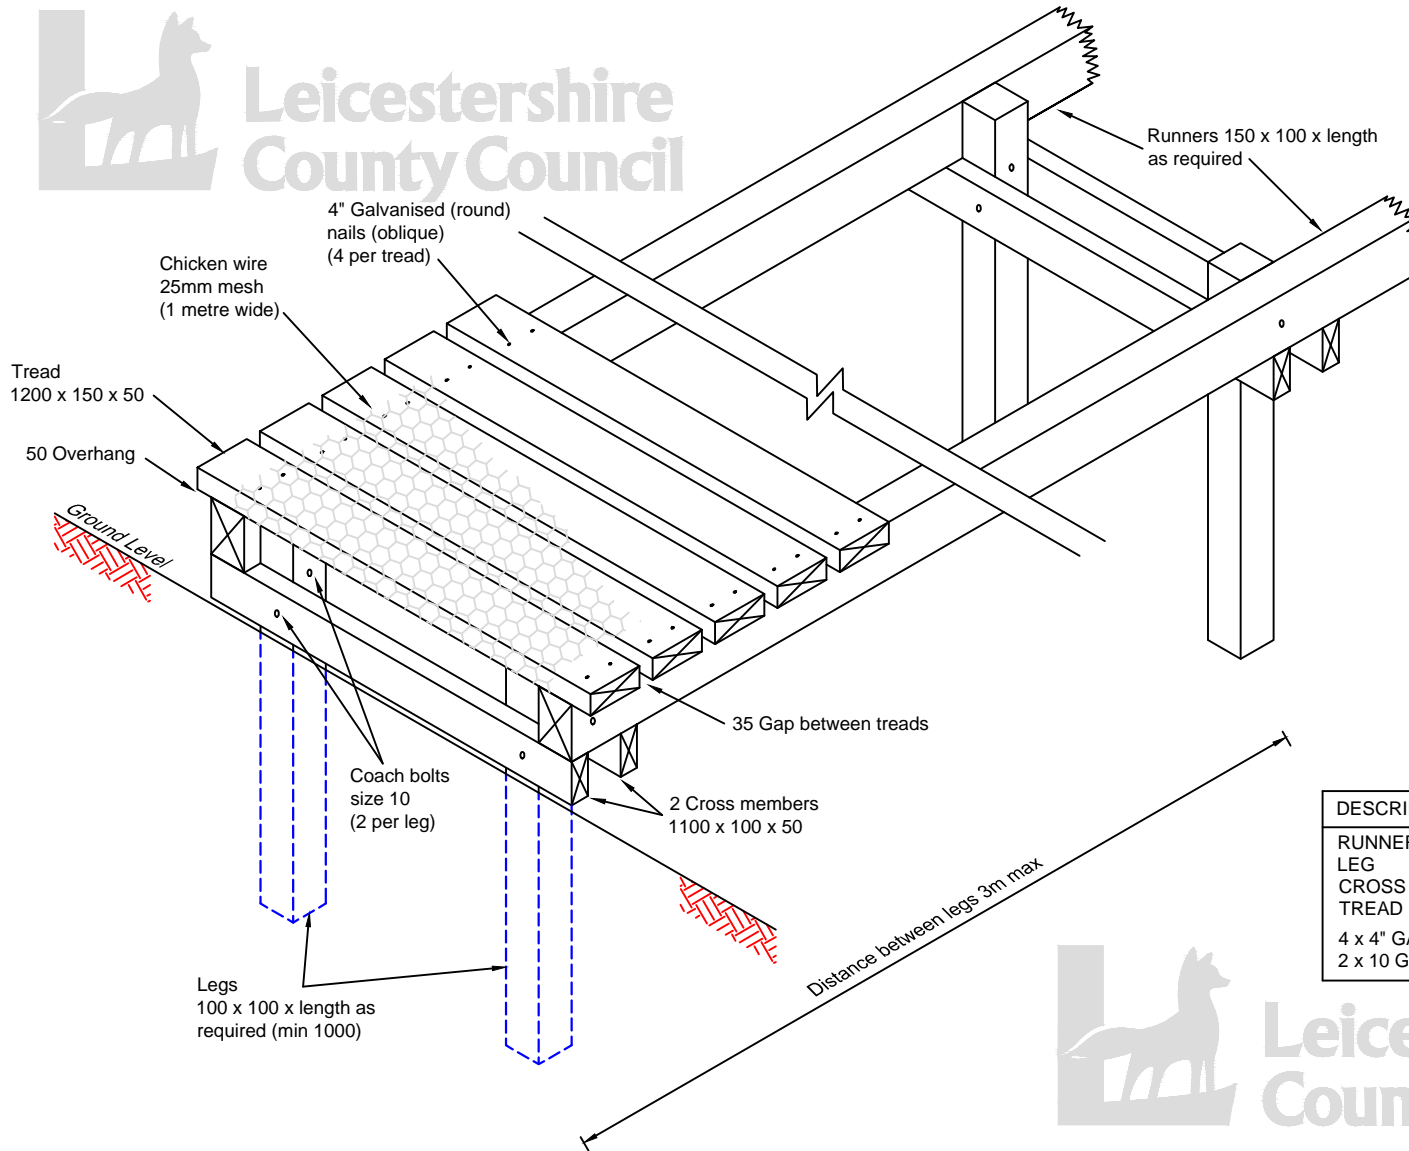

NOTES:

1. All dimensions are in millimetres unless otherwise stated.
2. Legs to be driven into the ground until they are firm and stable (800mm min in the ground).
3. All treads to be horizontal across the duck-board.
4. When the structure is complete 25mm mesh chicken wire (1 metre wide) to be fixed to the whole length, using 25mm staples (minimum of 6 per tread - 2 at each edge, 2 on centre line).
5. Timber shall be as Clause 311 of the Specification.

DESCRIPTION	DIMENSIONS
RUNNER	150 x 100 x as req
LEG	100 x 100 x as req (min 1000)
CROSS MEMBERS	1100 x 50 x 100
TREAD	1200 x 150 x 50
4 x 4" GALVANISED ROUND NAILS (PER TREAD)	
2 x 10 GAUGE COACH BOLTS (PER LEG)	

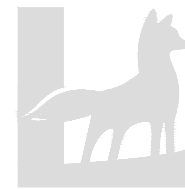

Leicestershire  
County Council

©Crown copyright 2014. All rights reserved. Use of this image is limited to viewing on-line and printing one copy. Leicestershire County Council. 100019271.

<p>ENVIRONMENT AND TRANSPORT DEPARTMENT</p>	TITLE:	STANDARD DRAWING	RIGHTS OF WAY	DRAWING NUMBER	DATE			
		DUCK-BOARD		SD/FP/14 <sup>A</sup>	AUGUST 2008			
				AUTOCAD REF	SCALE	A	MARCH 2015	Note 5 added
				K:\GENERAL\ID9997\STDDRG\	NOT TO SCALE	Rev	Date	Notes on Revision