


NOTES:

1. All dimensions are in millimetres unless otherwise stated.

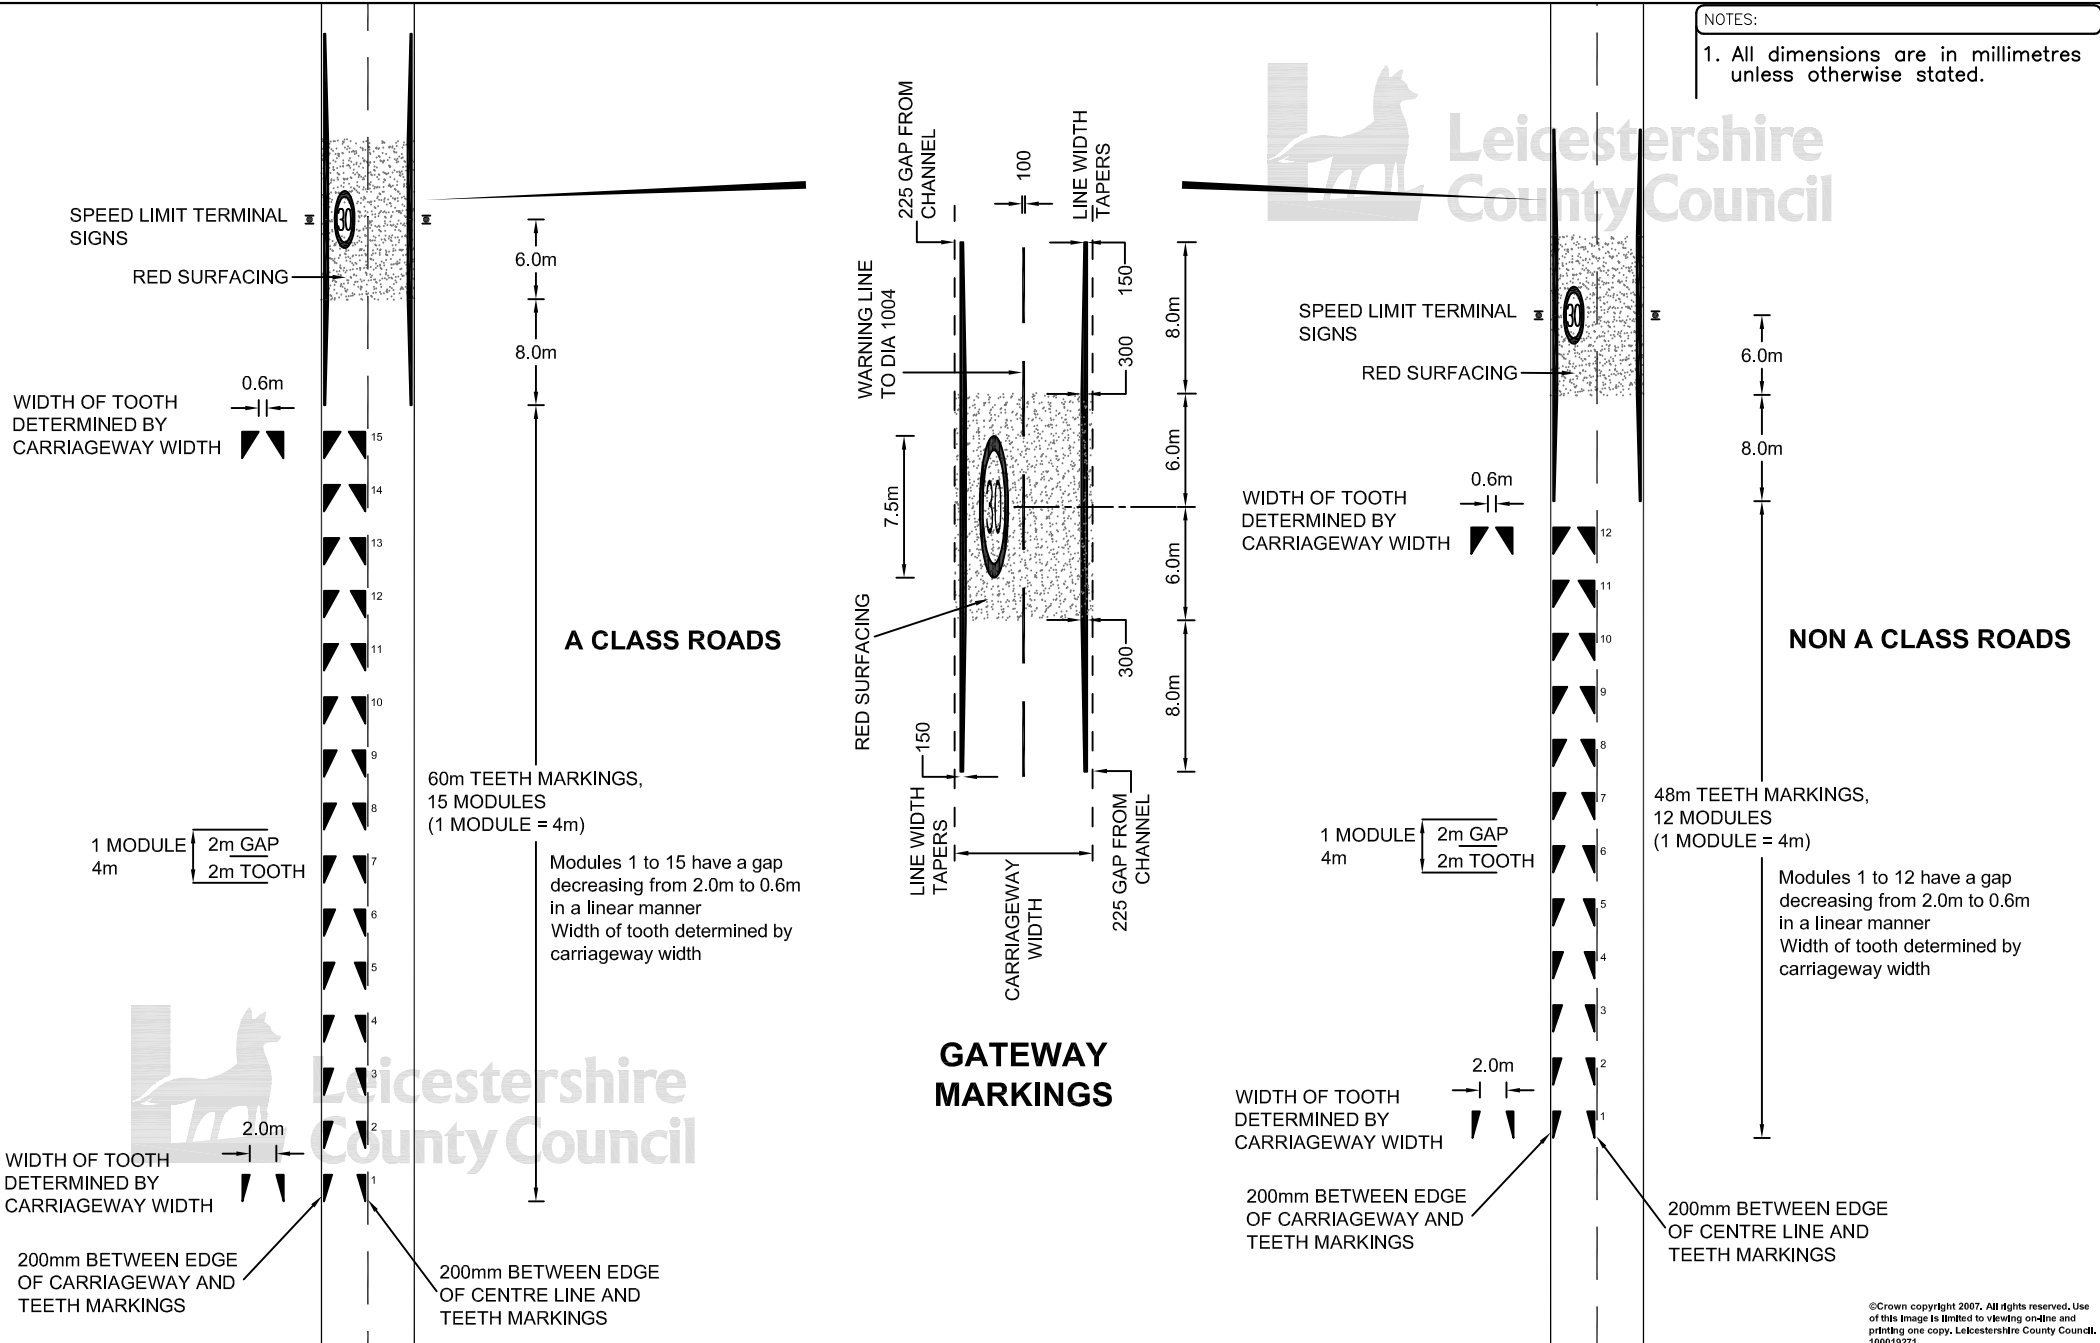

DRAWING NUMBER	DATE		
SD/12/47 ^A	APRIL 2007		
AUTOCAD REF	SCALE		
K:\GENERAL\ID9997\STDDRG\SD1247	NOT TO SCALE		
Rev	Date	A	AUG 2008
			Note regarding gaps amended.
			Notes on Revision

©Crown copyright 2007. All rights reserved. Use of this image is limited to viewing on-line and printing one copy. Leicestershire County Council. 100619271.