


NOTES:

1. For Notes see Drg No **SD/3/20.**

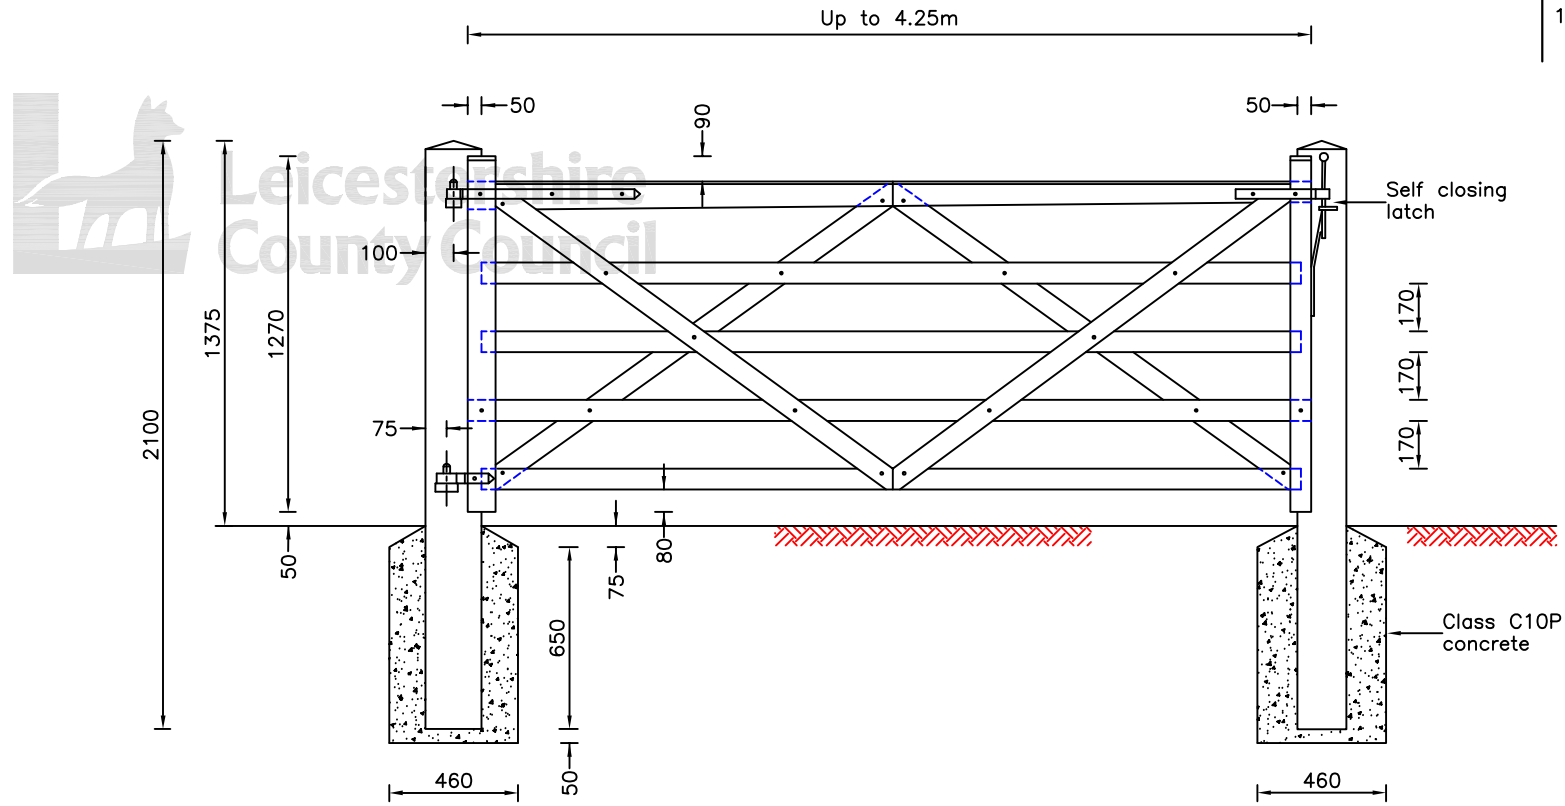

DESCRIPTION OF TIMBER MATERIAL	SIZE
Hanging Post	200 x 200 x 2100 long
Shutting Post	175 x 175 2100 long
Hanging Stile	100 x 75 for gates up to 3.0m width 125 x 75 for gates above 3.0m width
Shutting Stile	75 x 75
Top Rail	100 x 75 for gates up to 3.0m width 125 x 75 for gates above 3.0m width both tapering to 75 x 75
All Other Rails	75 x 25
Braces, housed in top rail	75 x 25

Leicestershire  
County Council

©Crown copyright 2007. All rights reserved. Use of this image is limited to viewing on-line and printing one copy. Leicestershire County Council. 100019271.