


NOTES:
 1. For Notes see Drg No SD/3/25




Leicestershire
County Council

Up to 4.5m

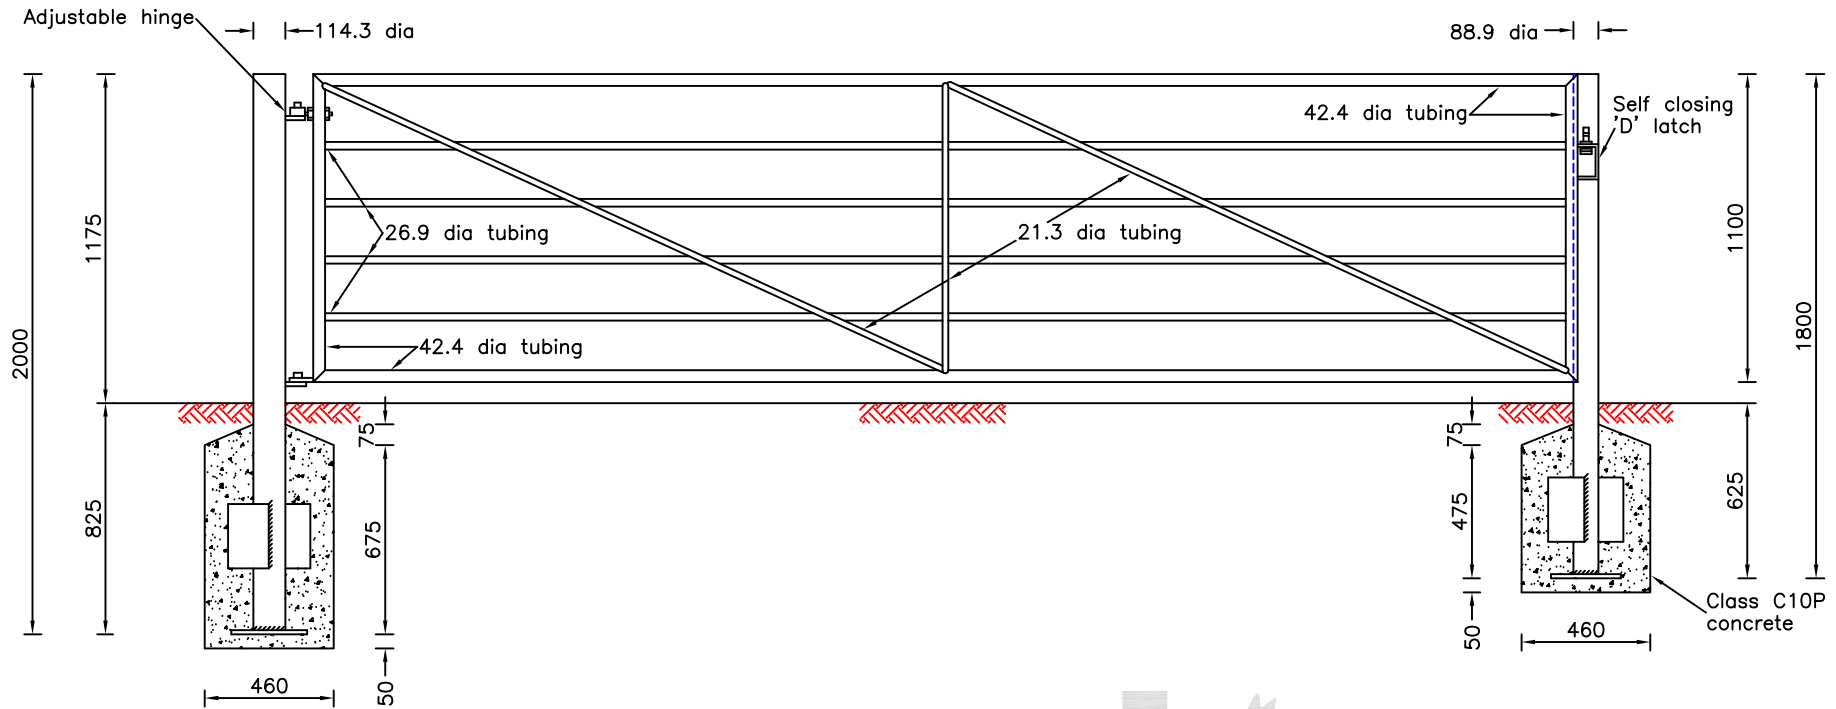

TYPICAL SINGLE FIELD GATE (HEAVY DUTY)

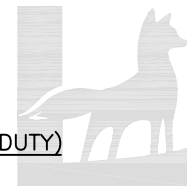

Leicestershire
County Council

©Crown copyright 2007. All rights reserved. Use of this image is limited to viewing on-line and printing one copy. Leicestershire County Council. 100619271.

Leicestershire County Council
 DEPARTMENT OF HIGHWAYS
 TRANSPORTATION AND
 WASTE MANAGEMENT

TITLE:	STANDARD DRAWING	FENCING
	METAL SINGLE FIELD GATE	

DRAWING NUMBER	DATE			
SD/3/29	SEPTEMBER 2002			
AUTOCAD REF	SCALE			
K:\GENERAL\ID9997\STDDRG\SD329	NOT TO SCALE	Rev	Date	Notes on Revision