


NOTES:
1. For Notes see Drg No **SD/3/6**.

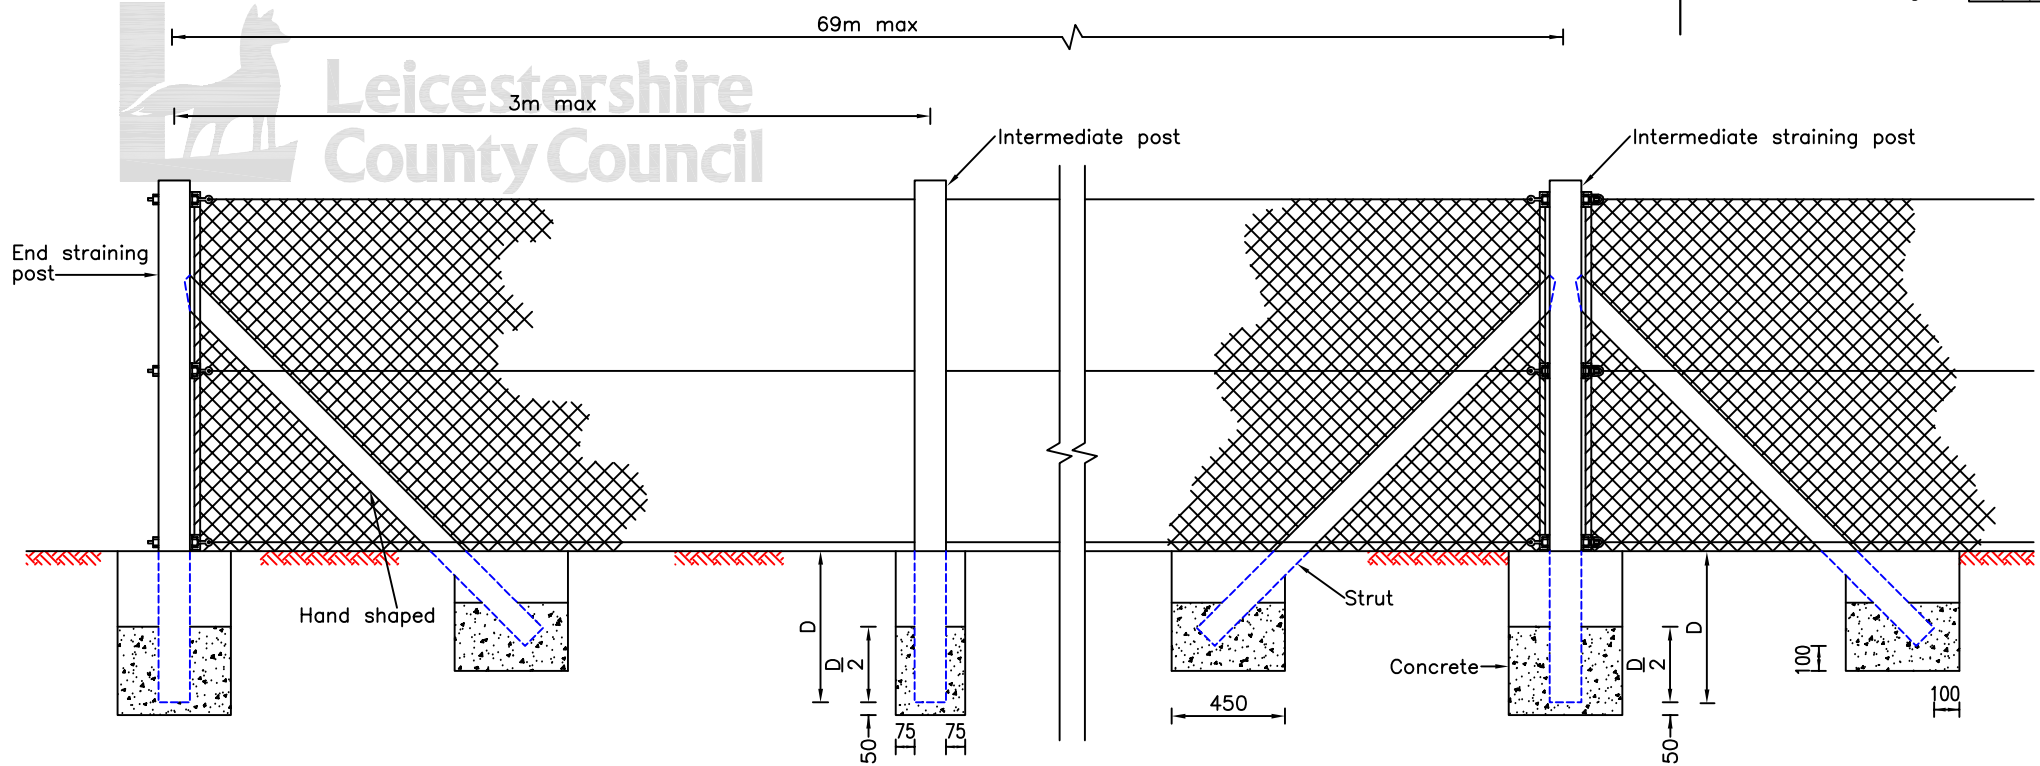

TYPICAL CONSTRUCTION DETAILS (TYPE ILLUSTRATED REF PLC 140A – CONCRETE POSTS)

REF	INTERMEDIATE POSTS		STRAINING POSTS		STRUTS		HEIGHT OF TOP OF FENCE AT POSTS	WIDTH OF ROLL	LENGTH OF SIDE OF MESH	NUMBER OF LINE WIRES	VALUE OF D
	LENGTH	BASE	LENGTH	BASE	LENGTH	BASE					
GLC 90 PLC 90	1570	100 x 100	1570	100 x 100	1500	75 x 75	900	900	50	2	600
GLC 120A PLC 120A	1870	125 x 125	1870	125 x 125	1830	100 x 75	1200	1200	50	3	600
GLC 140A PLC 140A	2070	125 x 125	2070	125 x 125	1980	100 x 75	1400	1400	50	3	600
GLC 180A PLC 180A	2620	125 x 125	2620	125 x 125	2590	100 x 85	1800	1800	40	3	750

©Crown copyright 2007. All rights reserved. Use of this image is limited to viewing on-line and printing one copy. Leicestershire County Council. 100619271.