


GROUP D2 – DRAINS AND SEWERS UNDER ROADS AND VERGES

NOTES:  
For Notes see Drg No SD/5/5.

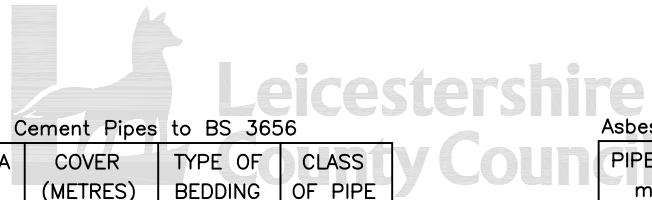

Asbestos Cement Pipes to BS 3656

PIPE DIA mm	COVER (METRES)	TYPE OF BEDDING	CLASS OF PIPE
150	0.6–6.0	B	H
225	0.9–6.0	B	H
300	0.9–4.0 4.0–6.0	B	M
		A	M
		OR B	H
375	0.9–3.0 3.0–6.0	B	M
		A	M
		OR B	H
450	0.9–3.1 3.1–3.6 3.6–6.0	A	L
		OR B	M
		A	L
		A	M
525	0.9–1.2 1.2–2.3 2.3–3.8 3.8–6.0	OR B	H
		A	L
		A	L
		A	M
		OR B	H
600	0.9–1.0 1.0–2.6 2.6–6.0	A	M
		A	L
		OR B	M
		OR B	H

Asbestos Cement Pipes to BS 3656

PIPE DIA mm	COVER (METRES)	TYPE OF BEDDING	CLASS OF PIPE
675	0.9–3.0 3.0–3.4 3.4–6.0	A	L
		OR B	M
		A	L
		A	M
750	0.9–1.0 1.0–3.0 3.0–6.0	OR B	H
		A	M
		A	L
		OR B	M
		OR B	H
825	0.9–1.0 1.0–3.2 3.2–6.0	A	M
		A	L
		OR B	M
		A	M
		OR B	H
900	0.9–1.2 1.2–2.0 2.0–3.0 3.0–5.2 5.2–6.0	B	M
		A	L
		OR B	M
		B	M
		A	M
		OR B	H
		A	M

Ductile Iron to BS 4772

PIPE DIA mm	COVER (METRES)	TYPE OF BEDDING	CLASS OF PIPE
150	0.6–6.0	Q	K9
225	0.6–6.0	Q	K9
300	0.6–6.0	Q	K9
450	1.0–6.0	Q	K9
600	1.3–6.0	Q	K9



©Crown copyright 2007. All rights reserved. Use of this image is limited to viewing on-line and printing one copy. Leicestershire County Council. 100619271.

 DEPARTMENT OF HIGHWAYS TRANSPORTATION AND WASTE MANAGEMENT	TITLE: <b>STANDARD DRAWING</b>	<b>DRAINAGE</b>	DRAWING NUMBER <b>SD/5/7</b>	DATE SEPTEMBER 2002				
	<b>GROUP D2</b>	<b>TABLES OF STRENGTHS AND DEPTHS</b>	AUTOCAD REF K:\GENERAL\ID9997\STDDRG\SD57	SCALE NOT TO SCALE	Rev	Date	Notes on Revision	Notes on Revision
	©Crown copyright 2007. All rights reserved. Use of this image is limited to viewing on-line and printing one copy. Leicestershire County Council. 100619271.							